



地積測量図 縮尺 1:400


所在 富山市下大久保ほか 地内

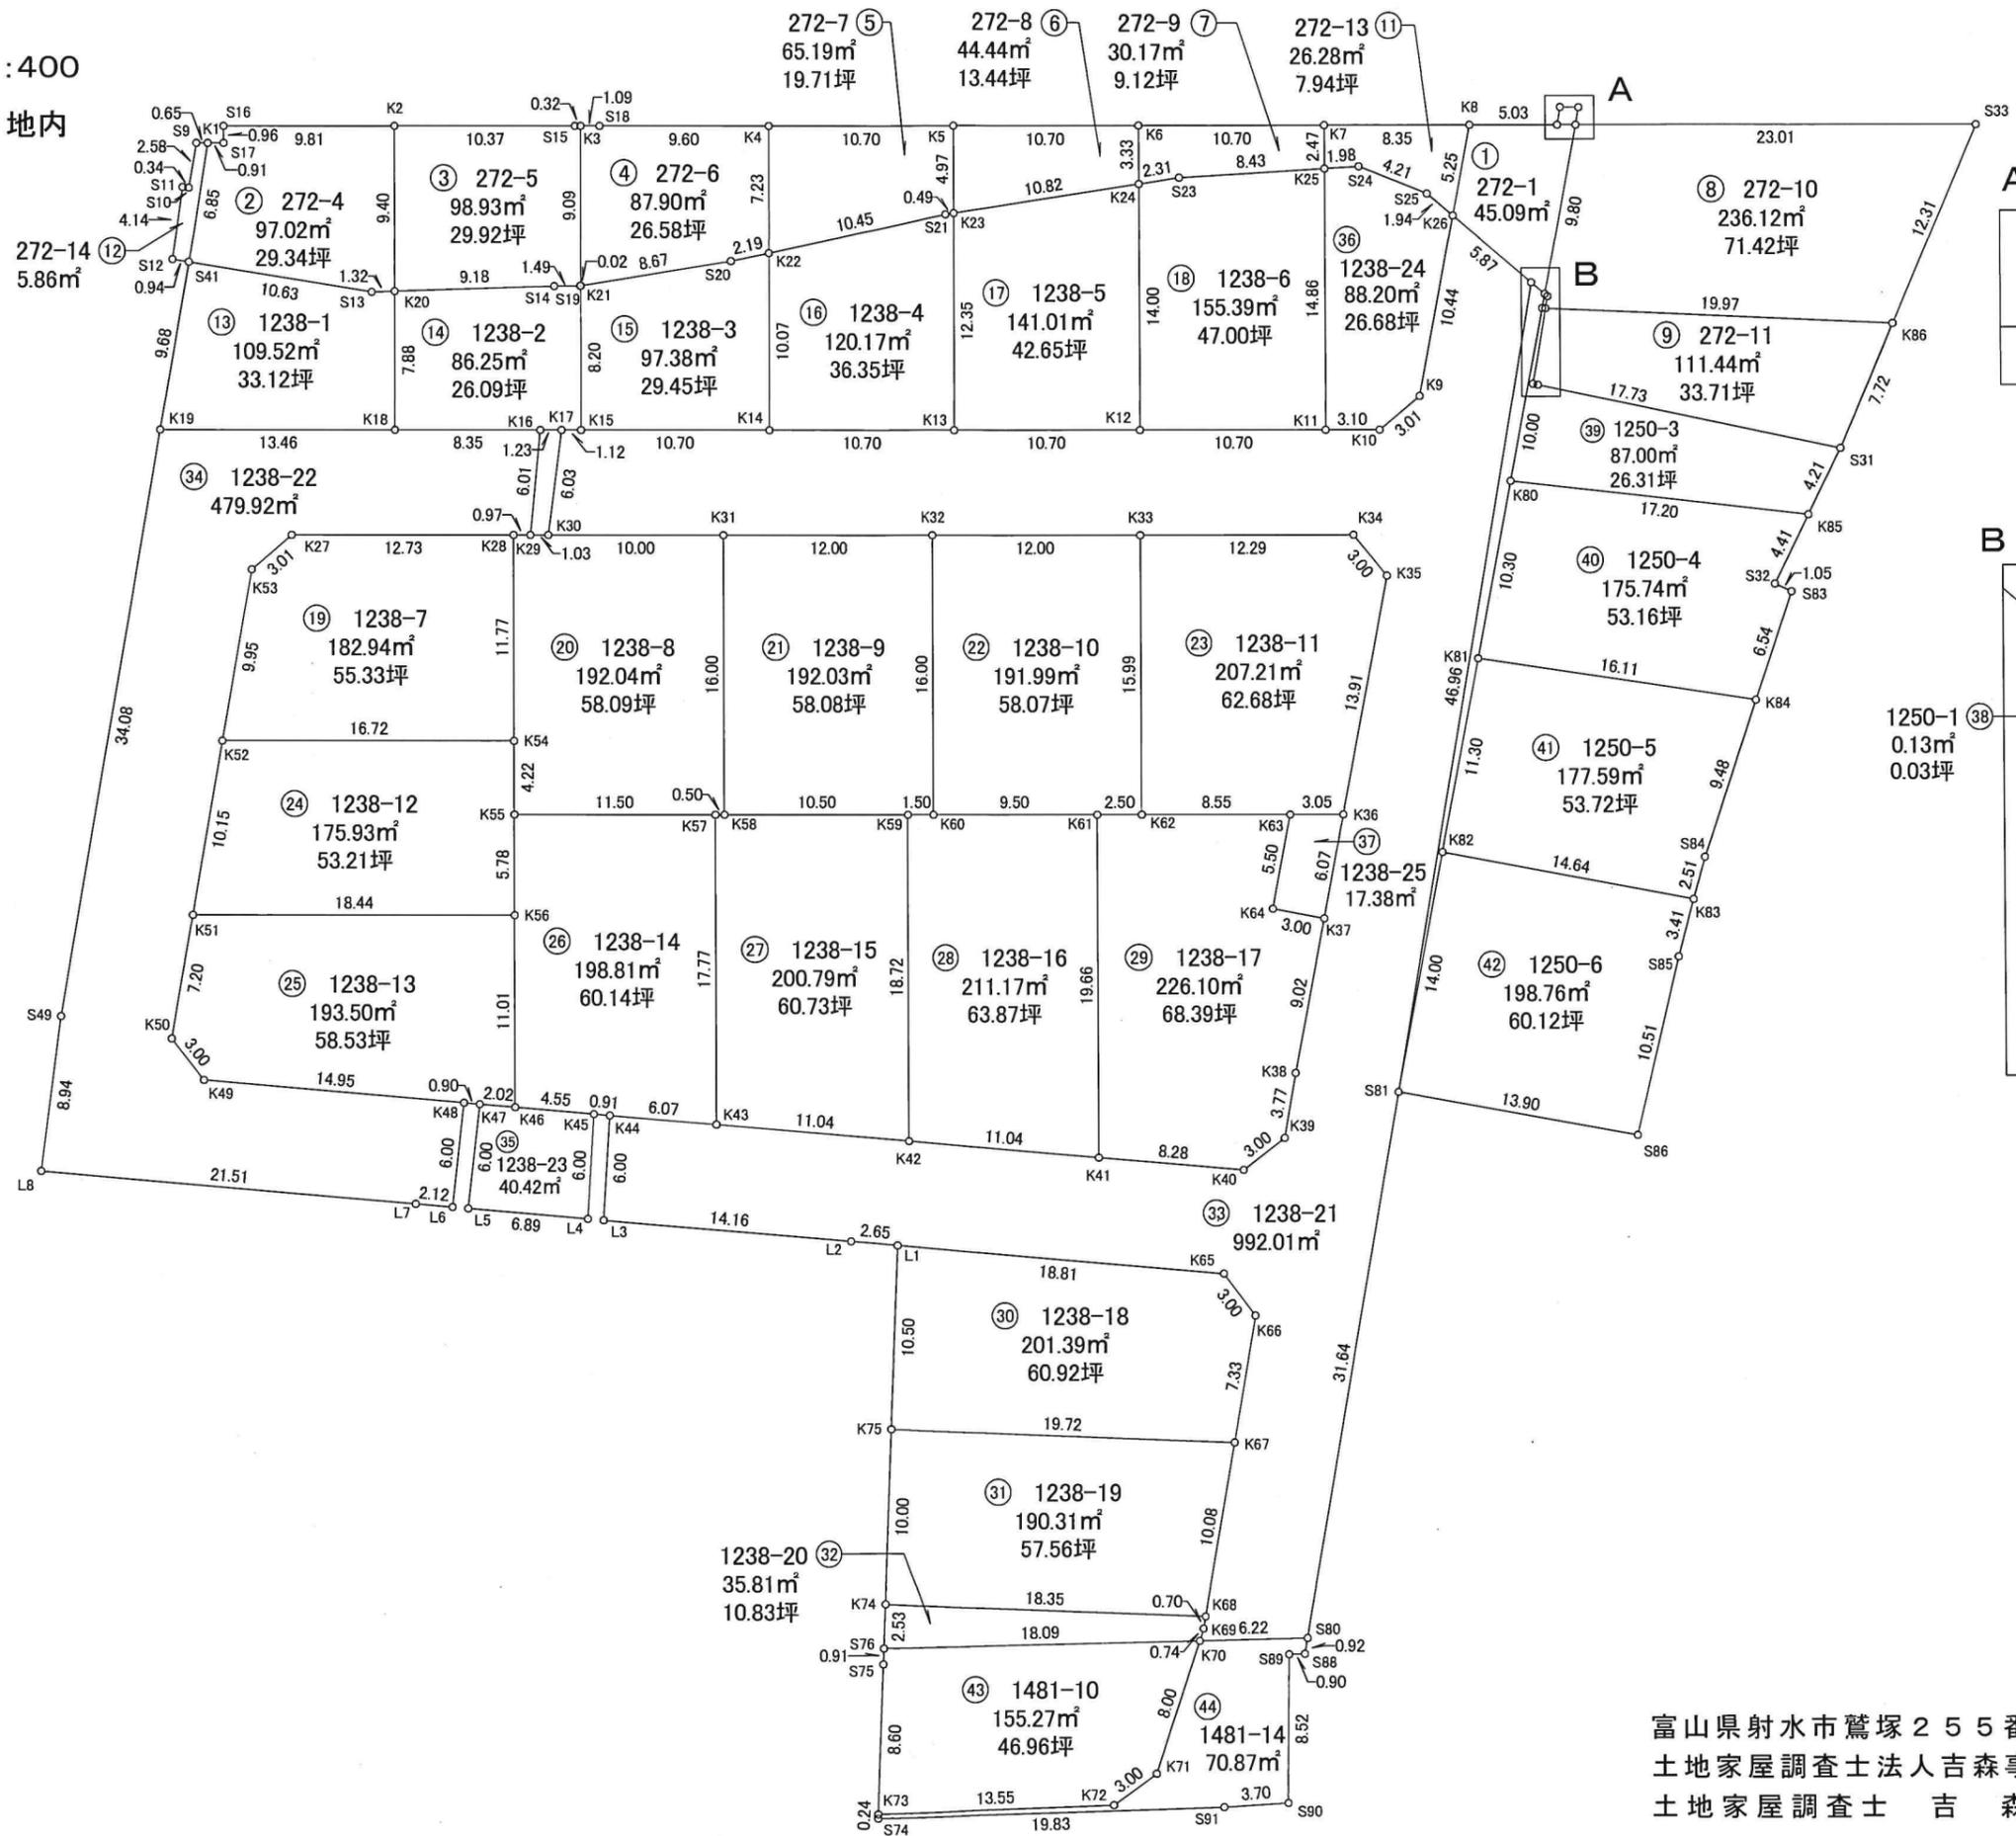

A 拡大図1/100

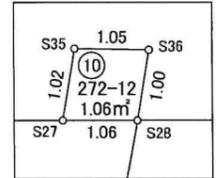

B 拡大図 1/100

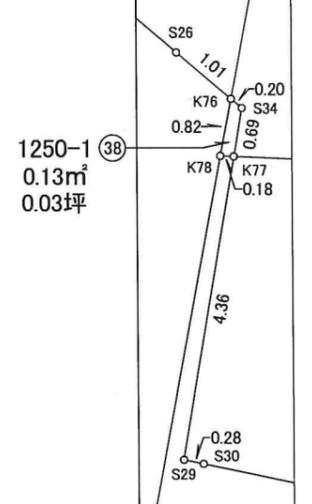

富山県射水市鷺塚255番地3  
 土地家屋調査士法人吉森事務所  
 土地家屋調査士 吉森 茂

求積表

地番	① 272-1				
NO	Xn	Yn	Yn+1-Yn-1	Xn · (Yn+1-Yn-1)	
K8	479.166	572.314	-7.098	-3401.120268	
K26	474.399	570.098	1.197	567.855603	
S26	469.614	573.511	4.001	1878.925614	
K76	468.789	574.099	4.714	2209.871346	
S28	477.681	578.225	3.097	1479.378057	
S27	477.940	577.196	-5.911	-2825.103340	
合計				-90.192988	
合計面積				45.0964940	
地積				45.09 m <sup>2</sup>	

地番	② 272-4				
NO	Xn	Yn	Yn+1-Yn-1	Xn · (Yn+1-Yn-1)	
K1	495.909	501.663	3.595	1782.792855	
S17	495.687	502.548	1.121	555.665127	
S16	496.627	502.784	9.755	4844.596385	
K2	494.237	512.303	7.219	3567.896903	
K20	485.114	510.003	-3.590	-1741.559260	
S13	485.395	508.713	-11.050	-5363.614750	
S41	489.608	498.953	-7.050	-3451.736400	
合計				194.040860	
合計面積				97.0204300	
地積				97.02 m <sup>2</sup>	

地番	③ 272-5				
NO	Xn	Yn	Yn+1-Yn-1	Xn · (Yn+1-Yn-1)	
K2	494.237	512.303	12.366	6111.734742	
S15	491.710	522.369	10.381	5104.441510	
K3	491.631	522.684	-1.909	-938.523579	
K21	482.807	520.460	-2.251	-1086.798557	
S19	482.810	520.433	-1.486	-717.455660	
S14	483.157	518.974	-10.430	-5039.327510	
K20	485.114	510.003	-6.671	-3236.195494	
合計				197.875452	
合計面積				98.9377260	
地積				98.93 m <sup>2</sup>	

地番	④ 272-6				
NO	Xn	Yn	Yn+1-Yn-1	Xn · (Yn+1-Yn-1)	
K3	491.631	522.684	3.285	1615.007835	
S18	491.365	523.745	10.381	5100.860065	
K4	489.025	533.065	7.550	3692.138750	
K22	482.006	531.295	-3.965	-1911.153790	
S20	482.082	529.100	-10.835	-5223.358470	
K21	482.807	520.460	-6.416	-3097.689712	
合計				175.804678	
合計面積				87.9023390	
地積				87.90 m <sup>2</sup>	

地番	⑤ 272-7				
NO	Xn	Yn	Yn+1-Yn-1	Xn · (Yn+1-Yn-1)	
K22	482.006	531.295	-8.677	-4182.366062	
K4	489.025	533.065	12.150	5941.653750	
K5	486.417	543.445	9.165	4458.011805	
K23	481.595	542.230	-1.703	-820.156285	
S21	481.641	541.742	-10.935	-5266.744335	
合計				130.398873	
合計面積				65.1994365	
地積				65.19 m <sup>2</sup>	

地番	⑥ 272-8				
NO	Xn	Yn	Yn+1-Yn-1	Xn · (Yn+1-Yn-1)	
K5	486.417	543.445	11.596	5640.491532	
K6	483.810	553.826	9.566	4628.126460	
K24	480.579	553.011	-11.596	-5572.794084	
K23	481.595	542.230	-9.566	-4606.937770	
合計				88.886138	
合計面積				44.4430690	
地積				44.44 m <sup>2</sup>	

地番	⑦ 272-9				
NO	Xn	Yn	Yn+1-Yn-1	Xn · (Yn+1-Yn-1)	
K6	483.810	553.826	11.195	5416.252950	
K7	481.203	564.206	9.776	4704.240528	
K25	478.805	563.602	-8.891	-4257.055255	
S23	480.362	555.315	-10.591	-5087.513942	
K24	480.579	553.011	-1.489	-715.582131	
合計				60.342150	
合計面積				30.1710750	
地積				30.17 m <sup>2</sup>	

地番	⑧ 272-10				
NO	Xn	Yn	Yn+1-Yn-1	Xn · (Yn+1-Yn-1)	
S28	477.681	578.225	26.439	12629.407959	
S33	472.053	600.538	14.842	7006.210626	
K86	462.262	593.067	-26.604	-12298.018248	
K77	467.988	573.934	-18.851	-8822.041788	
S34	468.625	574.216	0.165	77.323125	
K76	468.789	574.099	4.009	1879.375101	
合計				472.256775	
合計面積				236.1283875	
地積				236.12 m <sup>2</sup>	

地番	⑨ 272-11				
NO	Xn	Yn	Yn+1-Yn-1	Xn · (Yn+1-Yn-1)	
K77	467.988	573.934	-20.899	-9780.481212	
S29	463.999	572.168	-1.507	-699.246493	
S30	463.873	572.427	16.215	7521.700695	
S31	456.122	588.383	20.640	9414.358080	
K86	462.262	593.067	-14.449	-6679.223638	
合計				-222.892568	
合計面積				111.4462840	
地積				111.44 m <sup>2</sup>	

地番	⑩ 272-12				
NO	Xn	Yn	Yn+1-Yn-1	Xn · (Yn+1-Yn-1)	
S35	478.876	577.610	1.437	688.144812	
S36	478.602	578.633	0.615	294.340230	
S28	477.681	578.225	-1.437	-686.427597	
S27	477.940	577.196	-0.615	-293.933100	
合計				2.124345	
合計面積				1.0621725	
地積				1.06 m <sup>2</sup>	

地番	⑪ 272-13				
NO	Xn	Yn	Yn+1-Yn-1	Xn · (Yn+1-Yn-1)	
K25	478.805	563.602	-1.342	-642.556310	
K7	481.203	564.206	8.712	4192.240536	
K8	479.166	572.314	5.892	2823.246072	
K26	474.399	570.098	-3.343	-1585.915857	
S25	475.979	568.971	-4.550	-2165.704450	
S24	478.439	565.548	-5.369	-2568.738991	
合計				52.571000	
合計面積				26.2855000	
地積				26.28 m <sup>2</sup>	

地番	⑫ 272-14				
NO	Xn	Yn	Yn+1-Yn-1	Xn · (Yn+1-Yn-1)	
K1	495.909	501.663	-2.072	-1027.523448	
S41	489.608	498.953	-3.576	-1750.838208	
S12	489.982	498.087	0.694	340.047508	
S11	493.823	499.647	1.883	929.868709	
S10	493.706	499.970	1.378	680.326868	
S9	496.069	501.025	1.693	839.844817	
合計				11.726246	
合計面積				5.8631230	
地積				5.86 m <sup>2</sup>	

地番	⑬ 1238-1				
NO	Xn	Yn	Yn+1-Yn-1	Xn · (Yn+1-Yn-1)	
S41	489.608	498.953	-13.694	-6704.691952	
K19	480.754	495.019	9.122	4385.437988	
K18	477.464	508.075	14.984	7154.320576	
K20	485.114	510.003	0.638	309.502732	
S13	485.395	508.713	-11.050	-5363.614750	
合計				-219.045406	
合計面積				109.5227030	
地積				109.52 m <sup>2</sup>	

地番	⑭ 1238-2				
NO	Xn	Yn	Yn+1-Yn-1	Xn · (Yn+1-Yn-1)	
K20	485.114	510.003	-10.899	-5287.257486	
K18	477.464	508.075	6.169	2945.475416	
K16	475.424	516.172	9.291	4417.164384	
K17	475.123	517.366	2.281	1083.755563	
K15	474.849	518.453	3.094	1469.182806	
K21	482.807	520.460	1.980	955.957860	
S19	482.810	520.433	-1.486	-717.455660	
S14	483.157	518.974	-10.430	-5039.327510	
合計				-172.504627	
合計面積				86.2523135	
地積				86.25 m <sup>2</sup>	

地番	⑮ 1238-3				
NO	Xn	Yn	Yn+1-Yn-1	Xn · (Yn+1-Yn-1)	
K21	482.807	520.460	-10.647	-5140.446129	
K15	474.849	518.453	8.372	3975.435828	
K14	472.234	528.832	12.842	6064.429028	
K22	482.006	531.295	0.268	129.177608	
S20	482.082	529.100	-10.835	-5223.358470	
合計				-194.762135	
合計面積				97.3810675	
地積				97.38 m <sup>2</sup>	

地番	⑯ 1238-4				
NO	Xn	Yn	Yn+1-Yn-1	Xn · (Yn+1-Yn-1)	
K22	482.006	531.295	-12.910	-6222.697460	
K14	472.234	528.832	7.915	3737.732110	
K13	469.619	539.210	13.398	6291.955362	
K23	481.595	542.230	2.532	1219.398540	
S21	481.641	541.742	-10.935	-5266.744335	
合計				-240.355783	
合計面積				120.1778915	
地積				120.17 m <sup>2</sup>	

地番	⑰ 1238-5				
NO	Xn	Yn	Yn+1-Yn-1	Xn · (Yn+1-Yn-1)	
K23	481.595	542.230	-13.801	-6646.492595	
K13	469.619	539.210	7.359	3455.926221	
K12	467.003	549.589	13.801	6445.108403	
K24	480.579	553.011	-7.359	-3536.580861	
合計				-282.038832	
合計面積				141.0194160	
地積				141.01 m <sup>2</sup>	

地番 ㊸ 1238-6				
NO	Xn	Yn	Yn+1-Yn-1	Xn · (Yn+1-Yn-1)
K24	480.579	553.011	-5.726	-2751.795354
K12	467.003	549.589	6.957	3248.939871
K11	464.388	559.968	14.013	6507.469044
K25	478.805	563.602	-4.653	-2227.879665
S23	480.362	555.315	-10.591	-5087.513942
合計				-310.780046
合計面積				155.3900230
地積				155.39 m <sup>2</sup>

地番 ㊸ 1238-7				
NO	Xn	Yn	Yn+1-Yn-1	Xn · (Yn+1-Yn-1)
K27	473.118	500.846	15.044	7117.587192
K28	470.005	513.195	9.471	4451.417355
K54	458.587	510.317	-19.093	-8755.801591
K52	462.674	494.102	-12.166	-5628.891884
K53	471.764	498.151	6.744	3181.576416
合計				365.887488
合計面積				182.9437440
地積				182.94 m <sup>2</sup>

地番 ㊸ 1238-8				
NO	Xn	Yn	Yn+1-Yn-1	Xn · (Yn+1-Yn-1)
K28	470.005	513.195	3.819	1794.949095
K29	469.767	514.136	1.940	911.347980
K30	469.516	515.135	10.697	5022.412652
K31	467.071	524.833	5.787	2702.939877
K58	451.556	520.922	-4.397	-1985.491732
K57	451.678	520.436	-11.638	-5256.628564
K55	454.489	509.284	-10.119	-4598.974191
K54	458.587	510.317	3.911	1793.533757
合計				384.088874
合計面積				192.0444370
地積				192.04 m <sup>2</sup>

地番 ㊸ 1238-9				
NO	Xn	Yn	Yn+1-Yn-1	Xn · (Yn+1-Yn-1)
K31	467.071	524.833	15.549	7262.486979
K32	464.137	536.471	7.726	3585.922462
K60	448.622	532.559	-5.367	-2407.754274
K59	448.989	531.104	-11.637	-5224.884993
K58	451.556	520.922	-6.271	-2831.707676
合計				384.062498
合計面積				192.0312490
地積				192.03 m <sup>2</sup>

地番 ㊸ 1238-10				
NO	Xn	Yn	Yn+1-Yn-1	Xn · (Yn+1-Yn-1)
K32	464.137	536.471	15.548	7216.402076
K33	461.198	548.107	7.725	3562.754550
K62	445.689	544.196	-6.336	-2823.885504
K61	446.300	541.771	-11.637	-5193.593100
K60	448.622	532.559	-5.300	-2377.696600
合計				383.981422
合計面積				191.9907110
地積				191.99 m <sup>2</sup>

地番 ㊸ 1238-11				
NO	Xn	Yn	Yn+1-Yn-1	Xn · (Yn+1-Yn-1)
K33	461.198	548.107	15.831	7301.225538
K34	458.200	560.027	13.202	6049.156400
K35	455.478	561.309	-4.577	-2084.722806
K36	442.852	555.450	-8.822	-3906.840344
K63	443.599	552.487	-11.254	-4992.263146
K62	445.689	544.196	-4.380	-1952.117820
合計				414.437822
合計面積				207.2189110
地積				207.21 m <sup>2</sup>

地番 ㊸ 1238-12				
NO	Xn	Yn	Yn+1-Yn-1	Xn · (Yn+1-Yn-1)
K54	458.587	510.317	15.182	6962.267834
K55	454.489	509.284	-2.446	-1111.680094
K56	448.884	507.871	-19.298	-8662.563432
K51	453.394	489.986	-13.769	-6242.781986
K52	462.674	494.102	20.331	9406.625094
合計				351.867416
合計面積				175.9337080
地積				175.93 m <sup>2</sup>

地番 ㊸ 1238-13				
NO	Xn	Yn	Yn+1-Yn-1	Xn · (Yn+1-Yn-1)
K51	453.394	489.986	20.801	9431.048594
K56	448.884	507.871	15.193	6819.894612
K46	438.204	505.179	-4.610	-2020.120440
K47	438.868	503.261	-2.777	-1218.736436
K48	439.165	502.402	-14.991	-6583.522515
K49	444.056	488.270	-15.332	-6808.266592
K50	446.806	487.070	1.716	766.719096
合計				387.016319
合計面積				193.5081595
地積				193.50 m <sup>2</sup>

地番 ㊸ 1238-14				
NO	Xn	Yn	Yn+1-Yn-1	Xn · (Yn+1-Yn-1)
K55	454.489	509.284	12.565	5710.654285
K57	451.678	520.436	6.807	3074.572146
K43	434.438	516.091	-10.092	-4384.348296
K44	436.422	510.344	-6.610	-2884.749420
K45	436.719	509.481	-5.165	-2255.653635
K46	438.204	505.179	-1.610	-705.508440
K56	448.884	507.871	4.105	1842.668820
合計				397.635460
合計面積				198.8177300
地積				198.81 m <sup>2</sup>

地番 ㊸ 1238-15				
NO	Xn	Yn	Yn+1-Yn-1	Xn · (Yn+1-Yn-1)
K57	451.678	520.436	4.831	2182.056418
K58	451.556	520.922	10.668	4817.199408
K59	448.989	531.104	5.605	2516.583345
K42	430.833	526.527	-15.013	-6468.095829
K43	434.438	516.091	-6.091	-2646.161858
合計				401.581484
合計面積				200.7907420
地積				200.79 m <sup>2</sup>

地番 ㊸ 1238-16				
NO	Xn	Yn	Yn+1-Yn-1	Xn · (Yn+1-Yn-1)
K59	448.989	531.104	6.032	2708.301648
K60	448.622	532.559	10.667	4785.450874
K61	446.300	541.771	4.404	1965.505200
K41	427.227	536.963	-15.244	-6512.648388
K42	430.833	526.527	-5.859	-2524.250547
合計				422.358787
合計面積				211.1793935
地積				211.17 m <sup>2</sup>

地番 ㊸ 1238-17				
NO	Xn	Yn	Yn+1-Yn-1	Xn · (Yn+1-Yn-1)
K61	446.300	541.771	7.233	3228.087900
K62	445.689	544.196	10.716	4776.003324
K63	443.599	552.487	5.973	2649.616827
K64	438.607	550.169	0.406	178.074442
K37	437.343	552.893	-1.076	-470.581068
K38	429.152	549.093	-5.341	-2292.100832
K39	425.711	547.552	-4.296	-1828.854456
K40	424.520	544.797	-10.589	-4495.242280
K41	427.227	536.963	-3.026	-1292.788902
合計				452.214955
合計面積				226.1074775
地積				226.10 m <sup>2</sup>

地番 ㊸ 1238-18				
NO	Xn	Yn	Yn+1-Yn-1	Xn · (Yn+1-Yn-1)
L1	425.214	524.425	20.737	8817.662718
K65	419.065	542.212	18.964	7947.148660
K66	416.300	543.389	-1.809	-753.086700
K67	409.596	540.403	-21.914	-8975.886744
K75	415.136	521.475	-15.978	-6633.043008
合計				402.794926
合計面積				201.3974630
地積				201.39 m <sup>2</sup>

地番 ㊸ 1238-19				
NO	Xn	Yn	Yn+1-Yn-1	Xn · (Yn+1-Yn-1)
K75	415.136	521.475	21.730	9020.905280
K67	409.596	540.403	14.813	6067.345548
K68	400.387	536.288	-21.730	-8700.409510
K74	405.536	518.673	-14.813	-6007.204768
合計				380.636550
合計面積				190.3182750
地積				190.31 m <sup>2</sup>

地番 ㊸ 1238-20				
NO	Xn	Yn	Yn+1-Yn-1	Xn · (Yn+1-Yn-1)
K68	400.387	536.288	17.328	6937.905936
K69	399.744	536.001	-0.683	-273.025152
K70	399.118	535.605	-18.046	-7202.483428
S76	403.110	517.955	-16.932	-6825.458520
K74	405.536	518.673	18.333	7434.691488
合計				71.630324
合計面積				35.8151620
地積				35.81 m <sup>2</sup>

地番 ㊸ 1238-21				
NO	Xn	Yn	Yn+1-Yn-1	Xn · (Yn+1-Yn-1)
S26	469.614	573.511	-15.555	-7304.845770
S81	426.651	554.543	-31.838	-13583.714538
S80	397.746	541.673	-18.938	-7532.513748
K70	399.118	535.605	-5.672	-2263.797296
K69	399.744	536.001	0.683	273.025152
K68	400.387	536.288	4.402	1762.503574
K67	409.596	540.403	7.101	2908.541196
K66	416.300	543.389	1.809	753.086700
K65	419.065	542.212	-18.964	-7947.148660
L1	425.214	524.425	-20.294	-8629.292916
L2	426.080	521.918	-15.897	-6773.393760
L3	430.702	508.528	-11.574	-4984.944948
K44	436.422	510.344	7.563	3300.659586
K43	434.438	516.091	16.183	7030.510154
K42	430.833	526.527	20.872	8992.346376
K41	427.227	536.963	18.270	7805.437290
K40	424.520	544.797	10.589	4495.242280
K39	425.711	547.552	4.296	1828.854456
K38	429.152	549.093	5.341	2292.100832
K37	437.343	552.893	6.357	2780.189451
K36	442.852	555.450	8.416	3727.042432
K35	455.478	561.309	4.577	2084.722806
K34	458.200	560.027	-13.202	-6049.156400
K33	461.198	548.107	-23.556	-10863.980088
K32	464.137	536.471	-23.274	-10802.324538
K31	467.071	524.833	-21.336	-9965.426856
K30	469.516	515.135	-7.467	-3505.875972
K17	475.123	517.366	3.318	1576.458114
K15	474.849	518.453	11.466	5444.618634
K14	472.234	528.832	20.757	9802.161138
K13	469.619	539.210	20.757	9747.881583
K12	467.003	549.589	20.758	9694.048274
K11	464.388	559.968	13.390	6218.155320
K10	463.630	562.979	5.732	2657.527160
K9	464.925	565.700	7.119	3309.801075
K26	474.399	570.098	7.811	3705.530589
合計				1984.028682
合計面積				992.0143410
地積				992.01 m <sup>2</sup>

地番 ㉔ 1238-22				
NO	Xn	Yn	Yn+1-Yn-1	Xn · (Yn+1-Yn-1)
K16	475.424	516.172	6.061	2881.544864
K29	469.767	514.136	-2.977	-1398.496359
K28	470.005	513.195	-13.290	-6246.366450
K27	473.118	500.846	-15.044	-7117.587192
K53	471.764	498.151	-6.744	-3181.576416
K52	462.674	494.102	-8.165	-3777.733210
K51	453.394	489.986	-7.032	-3188.266608
K50	446.806	487.070	-1.716	-766.719096
K49	444.056	488.270	15.332	6808.266592
K48	439.165	502.402	12.016	5277.006640
L6	433.547	500.286	-4.120	-1786.213640
L7	434.239	498.282	-22.338	-9700.030782
L8	441.259	477.948	-17.051	-7523.907209
S49	449.580	481.231	17.071	7674.780180
K19	480.754	495.019	26.844	12905.360376
K18	477.464	508.075	21.153	10099.795992
合計				959.857682
合計面積				479.928410
地積				479.92 m <sup>2</sup>

地番 ㉕ 1238-23				
NO	Xn	Yn	Yn+1-Yn-1	Xn · (Yn+1-Yn-1)
K45	436.719	509.481	2.487	1086.120153
L4	431.000	507.666	-8.335	-3592.385000
L5	433.250	501.146	-4.405	-1908.466250
K47	438.868	503.261	4.033	1769.954644
K46	438.204	505.179	6.220	2725.628880
合計				80.852427
合計面積				40.4262135
地積				40.42 m <sup>2</sup>

地番 ㉖ 1238-24				
NO	Xn	Yn	Yn+1-Yn-1	Xn · (Yn+1-Yn-1)
K25	478.805	563.602	5.580	2671.731900
S24	478.439	565.548	5.369	2568.738991
S25	475.979	568.971	4.550	2165.704450
K26	474.399	570.098	-3.271	-1551.759129
K9	464.925	565.700	-7.119	-3309.801075
K10	463.630	562.979	-5.732	-2657.527160
K11	464.388	559.968	0.623	289.313724
合計				176.401701
合計面積				88.2008505
地積				88.20 m <sup>2</sup>

地番 ㉗ 1238-25				
NO	Xn	Yn	Yn+1-Yn-1	Xn · (Yn+1-Yn-1)
K36	442.852	555.450	0.406	179.797912
K37	437.343	552.893	-5.281	-2309.608383
K64	438.607	550.169	-0.406	-178.074442
K63	443.599	552.487	5.281	2342.646319
合計				34.761406
合計面積				17.3807030
地積				17.38 m <sup>2</sup>

地番 ㉘ 1250-1				
NO	Xn	Yn	Yn+1-Yn-1	Xn · (Yn+1-Yn-1)
S34	468.625	574.216	-0.165	-77.323125
K77	467.988	573.934	-0.463	-216.678444
K78	468.043	573.753	0.165	77.227095
K76	468.789	574.099	0.463	217.049307
合計				0.274833
合計面積				0.1374165
地積				0.13 m <sup>2</sup>

地番 ㉙ 1250-3				
NO	Xn	Yn	Yn+1-Yn-1	Xn · (Yn+1-Yn-1)
K78	468.043	573.753	4.393	2056.112899
K77	467.988	573.934	-1.585	-741.760980
S29	463.999	572.168	-1.507	-699.246493
S30	463.873	572.427	16.215	7521.700695
S31	456.122	588.383	13.222	6030.845084
K85	452.914	585.649	-18.842	-8533.805588
K80	458.964	569.541	-11.896	-5459.835744
合計				174.009873
合計面積				87.0049365
地積				87.00 m <sup>2</sup>

地番 ㉚ 1250-4				
NO	Xn	Yn	Yn+1-Yn-1	Xn · (Yn+1-Yn-1)
K80	458.964	569.541	20.447	9384.436908
K85	452.914	585.649	13.248	6000.204672
S32	449.557	582.789	-2.042	-917.995394
S83	448.897	583.607	-2.720	-1220.999840
K84	443.392	580.069	-18.405	-8160.629760
K81	449.614	565.202	-10.528	-4733.536192
合計				351.480394
合計面積				175.7401970
地積				175.74 m <sup>2</sup>

地番 ㉛ 1250-5				
NO	Xn	Yn	Yn+1-Yn-1	Xn · (Yn+1-Yn-1)
K81	449.614	565.202	19.628	8825.023592
K84	443.392	580.069	9.761	4327.949312
S84	435.393	574.963	-6.339	-2759.956227
K83	433.204	573.730	-14.522	-6290.988488
K82	439.357	560.441	-8.528	-3746.836496
合計				355.191693
合計面積				177.5958465
地積				177.59 m <sup>2</sup>

地番 ㉜ 1250-6				
NO	Xn	Yn	Yn+1-Yn-1	Xn · (Yn+1-Yn-1)
K83	433.204	573.730	11.626	5036.429704
S85	430.219	572.067	-6.530	-2809.330070
S86	420.896	567.200	-17.524	-7375.781504
S81	426.651	554.543	-6.759	-2883.734109
K82	439.357	560.441	19.187	8429.942759
合計				397.526780
合計面積				198.7633900
地積				198.76 m <sup>2</sup>

地番 ㉝ 1481-10				
NO	Xn	Yn	Yn+1-Yn-1	Xn · (Yn+1-Yn-1)
S76	403.110	517.955	17.906	7218.087660
K70	399.118	535.605	13.370	5336.207660
K71	392.351	531.325	-7.054	-2767.643954
K72	391.185	528.551	-16.042	-6275.389770
K73	393.981	515.283	-10.852	-4275.481812
S75	402.236	517.699	2.672	1074.774592
合計				310.554376
合計面積				155.2771880
地積				155.27 m <sup>2</sup>

地番 ㉞ 1481-14				
NO	Xn	Yn	Yn+1-Yn-1	Xn · (Yn+1-Yn-1)
K70	399.118	535.605	10.348	4130.073064
S80	397.746	541.673	5.693	2264.367978
S88	396.904	541.298	-1.255	-498.114520
S89	397.102	540.418	-3.054	-1212.749508
S90	388.856	538.244	-5.818	-2262.364208
S91	389.536	534.600	-23.030	-8971.014080
S74	393.747	515.214	-19.317	-7606.010799
K73	393.981	515.283	13.337	5254.524597
K72	391.185	528.551	16.042	6275.389770
K71	392.351	531.325	7.054	2767.643954
合計				141.746248
合計面積				70.8731240
地積				70.87 m <sup>2</sup>

総合計面積	6642.7396610 m <sup>2</sup>
-------	-----------------------------

地番	面積
㉑ 272-1	45.0964940 m <sup>2</sup>
㉒ 272-4	97.0204300 m <sup>2</sup>
㉓ 272-5	98.9377260 m <sup>2</sup>
㉔ 272-6	87.9023390 m <sup>2</sup>
㉕ 272-7	65.1994365 m <sup>2</sup>
㉖ 272-8	44.4430690 m <sup>2</sup>
㉗ 272-9	30.1710750 m <sup>2</sup>
㉘ 272-10	236.1283875 m <sup>2</sup>
㉙ 272-11	111.4462840 m <sup>2</sup>
㉚ 272-12	1.0621725 m <sup>2</sup>
㉛ 272-13	26.2855000 m <sup>2</sup>
㉜ 272-14	5.8631230 m <sup>2</sup>
㉝ 1238-1	109.5227030 m <sup>2</sup>
㉞ 1238-2	86.2523135 m <sup>2</sup>
㉟ 1238-3	97.3810675 m <sup>2</sup>
㊱ 1238-4	120.1778915 m <sup>2</sup>
㊲ 1238-5	141.0194160 m <sup>2</sup>
㊳ 1238-6	155.3900230 m <sup>2</sup>
㊴ 1238-7	182.9437440 m <sup>2</sup>
㊵ 1238-8	192.0444370 m <sup>2</sup>
㊶ 1238-9	192.0312490 m <sup>2</sup>
㊷ 1238-10	191.9907110 m <sup>2</sup>
㊸ 1238-11	207.2189110 m <sup>2</sup>
㊹ 1238-12	175.9337080 m <sup>2</sup>
㊺ 1238-13	193.5081595 m <sup>2</sup>
㊻ 1238-14	198.8177300 m <sup>2</sup>
㊼ 1238-15	200.7907420 m <sup>2</sup>
㊽ 1238-16	211.1793935 m <sup>2</sup>
㊾ 1238-17	226.1074775 m <sup>2</sup>
㊿ 1238-18	201.3974630 m <sup>2</sup>
㉑ 1238-19	190.3182750 m <sup>2</sup>
㉒ 1238-20	35.8151620 m <sup>2</sup>
㉓ 1238-21	992.0143410 m <sup>2</sup>
㉔ 1238-22	479.9288410 m <sup>2</sup>
㉕ 1238-23	40.4262135 m <sup>2</sup>
㉖ 1238-24	88.2008505 m <sup>2</sup>
㉗ 1238-25	17.3807030 m <sup>2</sup>
㉘ 1250-1	0.1374165 m <sup>2</sup>
㉙ 1250-3	87.0049365 m <sup>2</sup>
㉚ 1250-4	175.7401970 m <sup>2</sup>
㉛ 1250-5	177.5958465 m <sup>2</sup>
㉜ 1250-6	198.7633900 m <sup>2</sup>
㉝ 1481-10	155.2771880 m <sup>2</sup>
㉞ 1481-14	70.8731240 m <sup>2</sup>