



地積測量図 縮尺 1:500

所在 富山市中富居新町 地内

令和 7年 1月 7日 測量

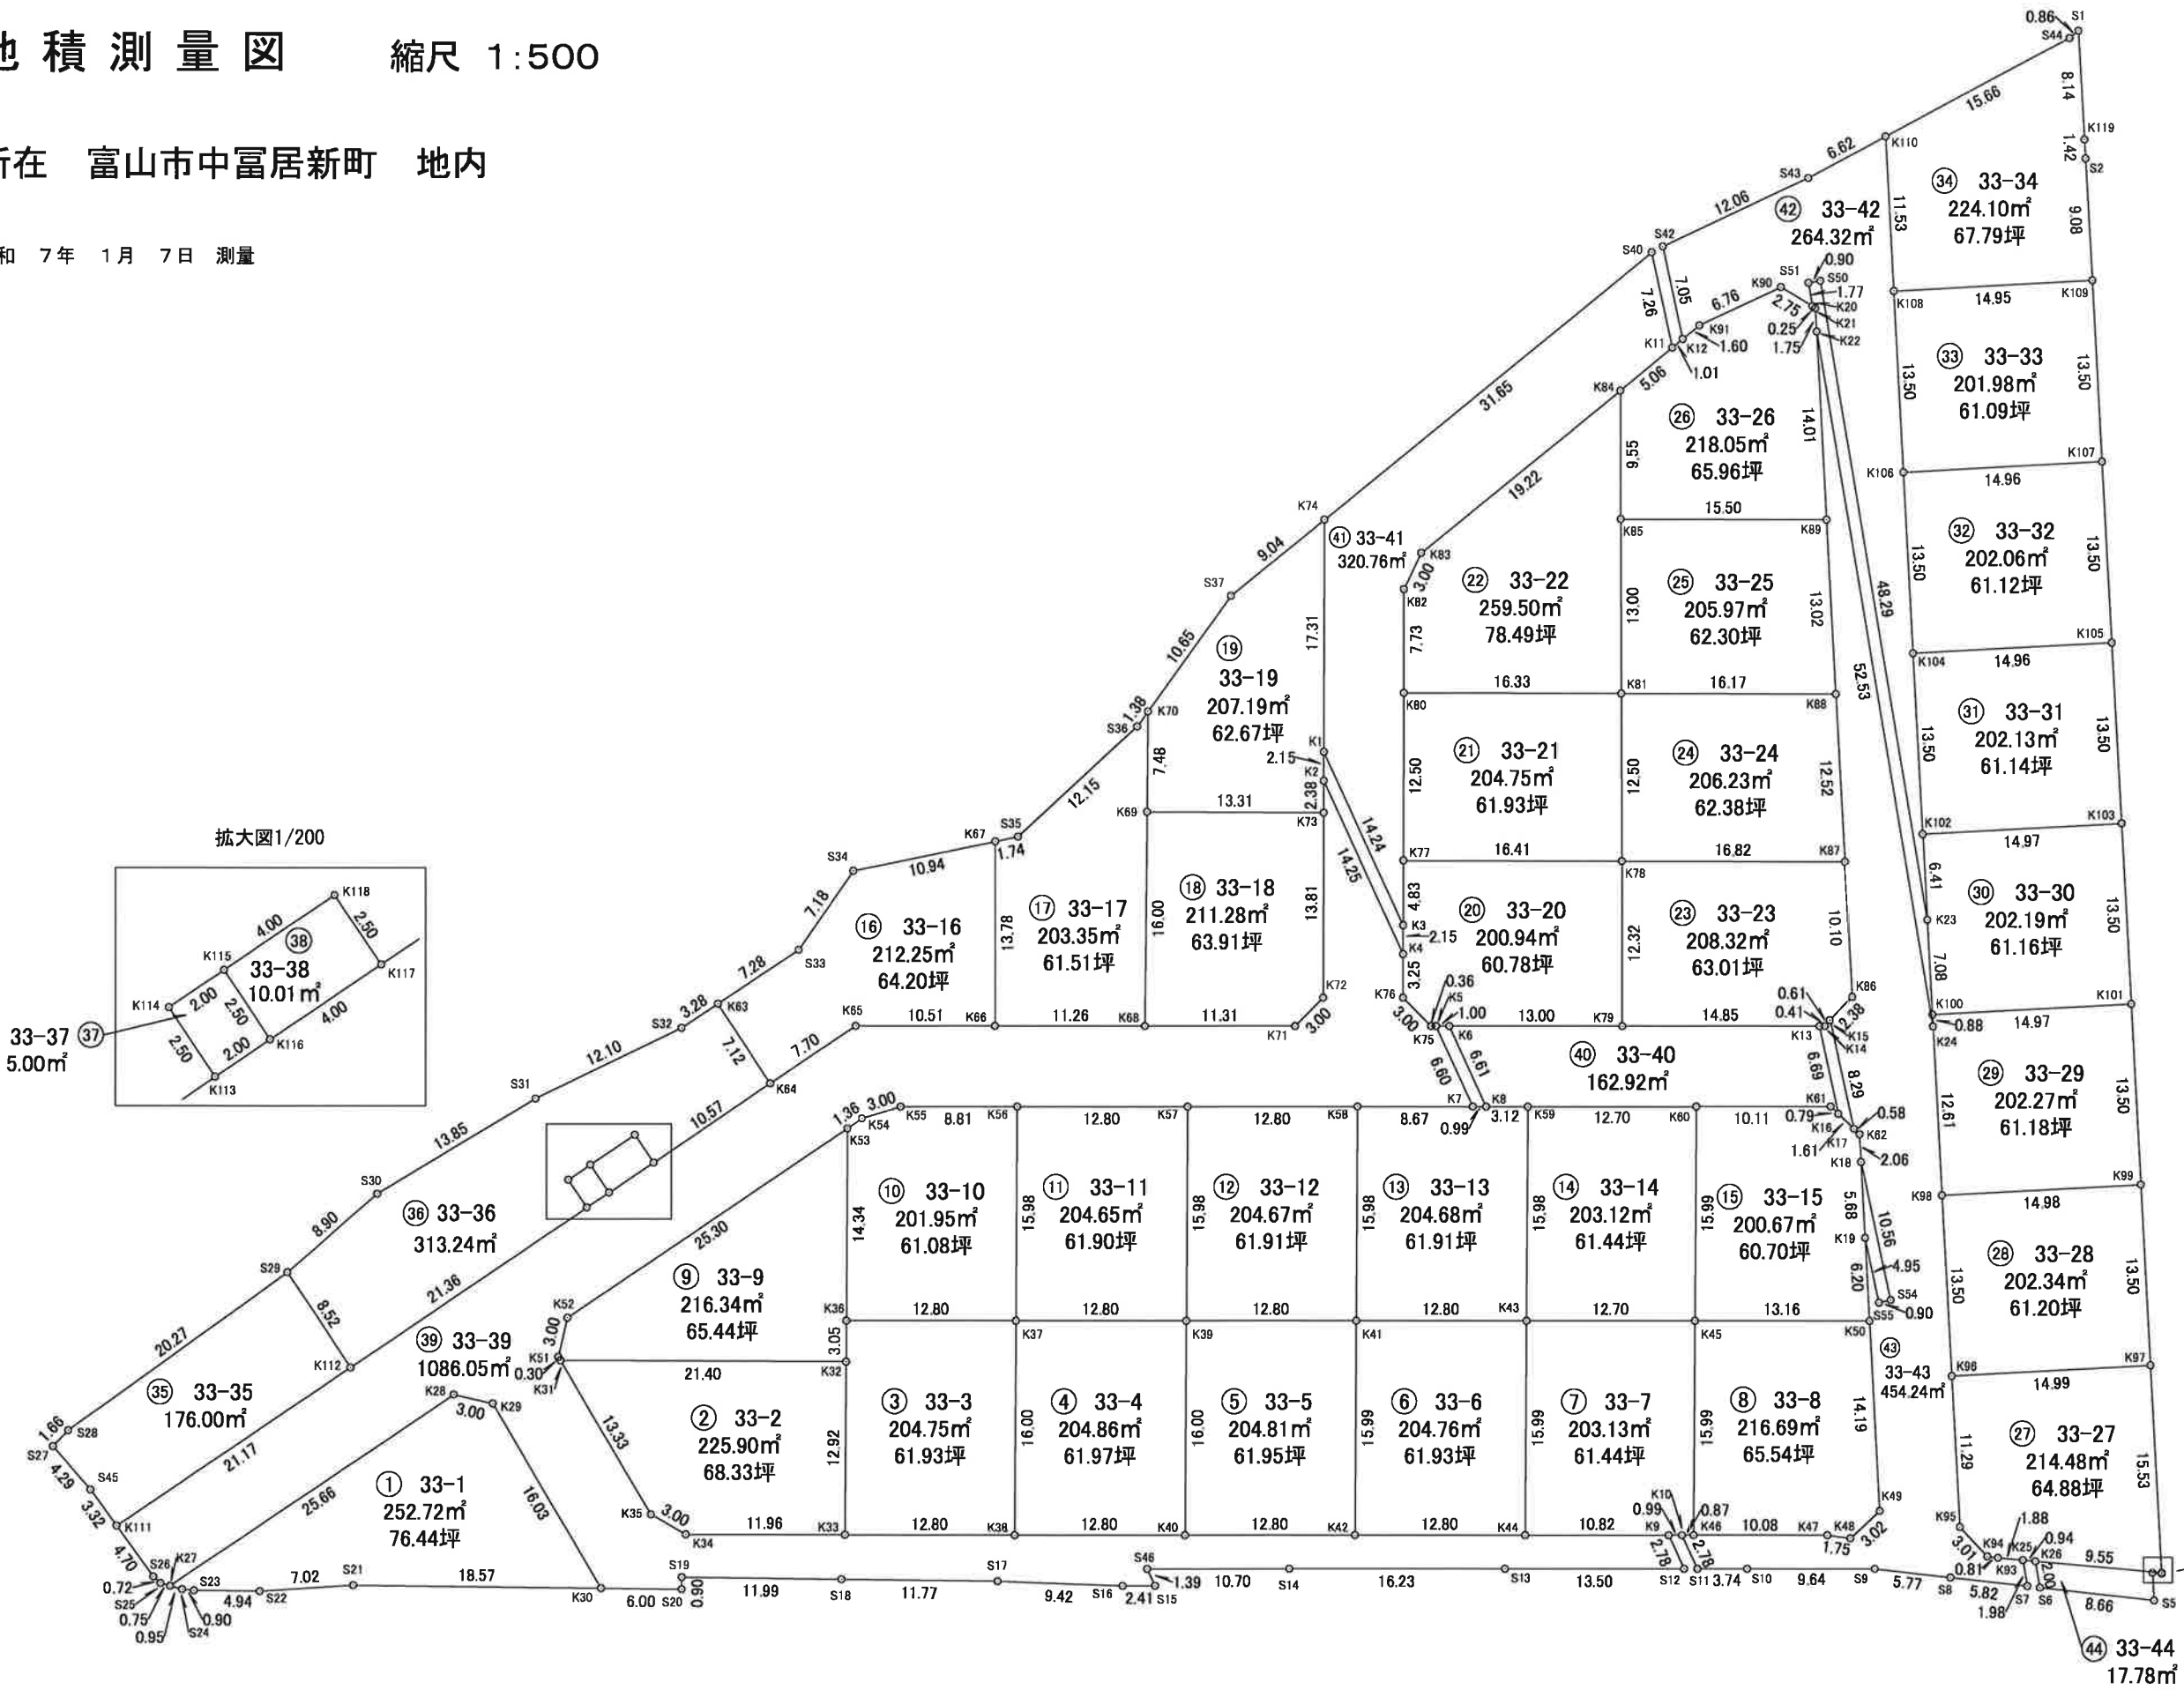

拡大図1/200

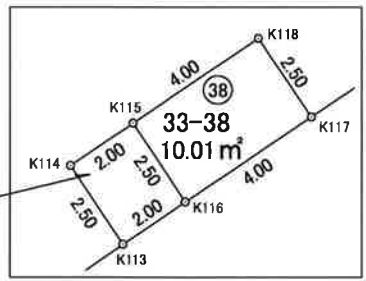

拡大図1/100



求積表

地番	㉑ 33-1			
NO	Xn	Yn	Yn+1-Yn-1	Xn・(Yn+1-Yn-1)
K27	79645.687	6727.852	24.092	1918823.891204
K28	79637.923	6752.312	25.761	2051552.534403
K29	79635.215	6753.613	-4.473	-356208.316695
K30	79620.258	6747.839	-17.158	-1366124.386764
S21	79634.942	6736.455	-16.095	-1281724.391490
S22	79640.152	6731.744	-7.743	-616653.696936
S23	79644.054	6728.712	-3.524	-280665.646296
S24	79644.811	6728.220	-0.860	-68494.537460
合 計				505.449966
合 計 面 積				252.7249830
地 積				252.72㎡

地番	㉒ 33-2			
NO	Xn	Yn	Yn+1-Yn-1	Xn・(Yn+1-Yn-1)
K31	79633.242	6759.276	18.050	1437380.018100
K32	79616.427	6772.522	3.073	244661.280171
K33	79608.450	6762.349	-17.595	-1400710.677750
K34	79617.831	6754.927	-7.877	-627149.654787
K35	79620.798	6754.472	4.349	346270.850502
合 計				451.816236
合 計 面 積				225.9081180
地 積				225.90㎡

地番	㉓ 33-3			
NO	Xn	Yn	Yn+1-Yn-1	Xn・(Yn+1-Yn-1)
K32	79616.427	6772.522	-12.578	-1001415.418806
K33	79608.450	6762.349	-2.228	-177367.626600
K38	79598.412	6770.294	20.540	1634951.382480
K37	79608.289	6782.889	4.633	368825.202937
K36	79618.313	6774.927	-10.367	-825403.050871
合 計				-409.510860
合 計 面 積				204.7554300
地 積				204.75㎡

地番	㉔ 33-4			
NO	Xn	Yn	Yn+1-Yn-1	Xn・(Yn+1-Yn-1)
K38	79598.412	6770.294	-4.629	-368461.049148
K40	79588.391	6778.260	20.558	1636178.142178
K39	79598.266	6790.852	4.629	368460.373314
K37	79608.289	6782.889	-20.558	-1636587.205262
合 計				-409.738918
合 計 面 積				204.8694590
地 積				204.86㎡

地番	㉕ 33-5			
NO	Xn	Yn	Yn+1-Yn-1	Xn・(Yn+1-Yn-1)
K40	79588.391	6778.260	-4.627	-368255.485157
K42	79578.370	6786.225	20.554	1635653.816980
K41	79588.242	6798.814	4.627	368254.795734
K39	79598.266	6790.852	-20.554	-1636062.759364
合 計				-409.631807
合 計 面 積				204.8159035
地 積				204.81㎡

地番	㉖ 33-6			
NO	Xn	Yn	Yn+1-Yn-1	Xn・(Yn+1-Yn-1)
K42	79578.370	6786.225	-4.624	-367970.382880
K44	79568.349	6794.190	20.552	1635288.708648
K43	79578.219	6806.777	4.624	367969.684656
K41	79588.242	6798.814	-20.552	-1635697.549584
合 計				-409.539160
合 計 面 積				204.7695800
地 積				204.76㎡

地番	㉗ 33-7			
NO	Xn	Yn	Yn+1-Yn-1	Xn・(Yn+1-Yn-1)
K44	79568.349	6794.190	-5.851	-465554.409999
K9	79559.875	6800.926	7.358	585401.560250
K10	79559.092	6801.548	1.168	92925.019456
K46	79558.406	6802.094	13.129	1044522.312374
K45	79568.274	6814.677	4.683	372618.227142
K43	79578.219	6806.777	-20.487	-1630318.972653
合 計				-406.263430
合 計 面 積				203.1317150
地 積				203.13㎡

地番	㉘ 33-8			
NO	Xn	Yn	Yn+1-Yn-1	Xn・(Yn+1-Yn-1)
K46	79558.406	6802.094	-6.309	-501933.983454
K47	79550.515	6808.368	7.174	570695.394610
K48	79549.012	6809.268	3.886	309127.460632
K49	79548.538	6812.254	13.600	1081860.116800
K50	79557.967	6822.868	2.423	192768.954041
K45	79568.274	6814.677	-20.774	-1652951.324076
合 計				-433.381447
合 計 面 積				216.6907235
地 積				216.69㎡

地番	㉙ 33-9			
NO	Xn	Yn	Yn+1-Yn-1	Xn・(Yn+1-Yn-1)
K31	79633.242	6759.276	13.137	1046141.900154
K32	79616.427	6772.522	15.651	1246076.698977
K36	79618.313	6774.927	13.692	1090133.941596
K53	79627.164	6786.214	-12.834	-1021935.022776
K52	79634.819	6762.093	-26.829	-2136522.558951
K51	79633.525	6759.385	-2.817	-224327.639925
合 計				-432.680925
合 計 面 積				216.3404625
地 積				216.34㎡

地番	㉚ 33-10			
NO	Xn	Yn	Yn+1-Yn-1	Xn・(Yn+1-Yn-1)
K53	79627.164	6786.214	-12.584	-1002028.231776
K36	79618.313	6774.927	-3.325	-264730.890725
K37	79608.289	6782.889	20.542	1635313.472638
K56	79618.154	6795.469	7.097	565050.038938
K55	79625.056	6789.986	-7.958	-633656.195648
K54	79626.753	6787.511	-3.772	-300352.112316
合 計				-403.918889
合 計 面 積				201.9594445
地 積				201.95㎡

地番	㉛ 33-11			
NO	Xn	Yn	Yn+1-Yn-1	Xn・(Yn+1-Yn-1)
K56	79618.154	6795.469	-20.544	-1635675.355776
K37	79608.289	6782.889	-4.617	-367551.470313
K39	79598.266	6790.852	20.544	1635266.776704
K57	79608.132	6803.433	4.617	367550.745444
合 計				-409.303941
合 計 面 積				204.6519705
地 積				204.65㎡

地番	㉜ 33-12			
NO	Xn	Yn	Yn+1-Yn-1	Xn・(Yn+1-Yn-1)
K57	79608.132	6803.433	-20.544	-1635469.463808
K39	79598.266	6790.852	-4.619	-367664.390654
K41	79588.242	6798.814	20.544	1635060.843648
K58	79598.109	6811.396	4.619	367663.665471
合 計				-409.345343
合 計 面 積				204.6726715
地 積				204.67㎡

地番	㉝ 33-13			
NO	Xn	Yn	Yn+1-Yn-1	Xn・(Yn+1-Yn-1)
K58	79598.109	6811.396	-17.979	-1431094.401711
K41	79588.242	6798.814	-4.619	-367618.089798
K43	79578.219	6806.777	20.545	1634934.509355
K59	79588.086	6819.359	10.638	846658.058868
K8	79590.533	6817.415	-2.566	-204229.307678
K7	79591.316	6816.793	-6.019	-479060.131004
合 計				-409.361968
合 計 面 積				204.6809840
地 積				204.68㎡

地番	㉞ 33-14			
NO	Xn	Yn	Yn+1-Yn-1	Xn・(Yn+1-Yn-1)
K59	79588.086	6819.359	-20.488	-1630600.705968
K43	79578.219	6806.777	-4.682	-372585.221358
K45	79568.274	6814.677	20.488	1630194.797712
K60	79578.145	6827.265	4.682	372584.874890
合 計				-406.254724
合 計 面 積				203.1273620
地 積				203.12㎡

地番	㉟ 33-15			
NO	Xn	Yn	Yn+1-Yn-1	Xn・(Yn+1-Yn-1)
K60	79578.145	6827.265	-18.890	-1503231.159050
K45	79568.274	6814.677	-4.397	-349861.700778
K50	79557.967	6822.868	12.832	1020887.832544
K19	79562.089	6827.509	8.889	707227.409121
K18	79565.862	6831.757	5.793	460925.038566
K62	79567.234	6833.302	1.597	127068.872698
K17	79567.821	6833.354	0.195	15515.725095
K16	79569.434	6833.497	0.213	16948.289442
K61	79570.227	6833.567	-6.232	-495881.654664
合 計				-401.347026
合 計 面 積				200.6735130
地 積				200.67㎡

地番	㉓ 33-16				
NO	Xn	Yn	Yn+1-Yn-1	Xn・(Yn+1-Yn-1)	
K63	79640.564	6787.455	-9.137	-727675.833268	
K64	79633.786	6785.246	5.136	408999.124896	
K65	79631.456	6792.591	13.883	1105523.503648	
K66	79623.217	6799.129	17.350	1381462.814950	
K67	79631.768	6809.941	2.422	192868.142096	
S34	79638.802	6801.551	-15.558	-1239020.481516	
S33	79638.322	6794.383	-14.096	-1122581.786912	
合 計				-424.516106	
合 計 面 積				212.2580530	
地 積				212.25㎡	

地番	㉔ 33-17				
NO	Xn	Yn	Yn+1-Yn-1	Xn・(Yn+1-Yn-1)	
K66	79623.217	6799.129	-3.809	-303284.833553	
K68	79614.392	6806.132	19.633	1563069.358136	
K69	79624.216	6818.762	18.539	1476153.340424	
K70	79628.813	6824.671	4.526	360400.007638	
S36	79628.753	6823.288	-13.385	-1065830.858905	
S35	79630.653	6811.286	-13.347	-1062830.325591	
K67	79631.768	6809.941	-12.157	-968083.403576	
合 計				-406.715427	
合 計 面 積				203.3577135	
地 積				203.35㎡	

地番	㉕ 33-18				
NO	Xn	Yn	Yn+1-Yn-1	Xn・(Yn+1-Yn-1)	
K68	79614.392	6806.132	-5.597	-445601.752024	
K71	79605.528	6813.165	10.014	797169.757392	
K72	79605.187	6816.146	13.822	1100302.894714	
K73	79613.746	6826.987	2.616	208269.559536	
K69	79624.216	6818.762	-20.855	-1660563.024680	
合 計				-422.565062	
合 計 面 積				211.2825310	
地 積				211.28㎡	

地番	㉖ 33-19				
NO	Xn	Yn	Yn+1-Yn-1	Xn・(Yn+1-Yn-1)	
K73	79613.746	6826.987	10.096	803780.379616	
K2	79615.223	6828.858	3.563	283669.039549	
K1	79616.559	6830.550	15.281	1216620.638079	
K74	79627.287	6844.139	4.766	379503.649842	
S37	79629.259	6835.316	-19.468	-1550222.414212	
K70	79628.813	6824.671	-16.554	-1318175.370402	
K69	79624.216	6818.762	2.316	184409.684256	
合 計				-414.393272	
合 計 面 積				207.1966360	
地 積				207.19㎡	

地番	㉗ 33-20				
NO	Xn	Yn	Yn+1-Yn-1	Xn・(Yn+1-Yn-1)	
K76	79600.481	6819.881	-2.890	-230045.390090	
K75	79597.499	6819.547	-0.110	-8755.724890	
K5	79597.217	6819.771	0.847	67418.842799	
K6	79596.434	6820.394	8.711	693364.536574	
K79	79586.257	6828.482	17.713	1409711.370241	
K78	79593.951	6838.107	-0.551	-43856.267001	
K77	79606.835	6827.931	-13.977	-1112664.732795	
K3	79603.839	6824.130	-5.494	-437343.491466	
K4	79602.501	6822.437	-4.249	-338231.026749	
合 計				-401.883377	
合 計 面 積				200.9416885	
地 積				200.94㎡	

地番	㉘ 33-21				
NO	Xn	Yn	Yn+1-Yn-1	Xn・(Yn+1-Yn-1)	
K77	79606.835	6827.931	0.362	28817.674270	
K78	79593.951	6838.107	19.941	1587182.976891	
K81	79601.756	6847.872	-0.362	-28815.835672	
K80	79614.579	6837.745	-19.941	-1587594.319839	
合 計				-409.504350	
合 計 面 積				204.7521750	
地 積				204.75㎡	

地番	㉙ 33-22				
NO	Xn	Yn	Yn+1-Yn-1	Xn・(Yn+1-Yn-1)	
K80	79614.579	6837.745	4.067	323792.492793	
K81	79601.756	6847.872	20.287	1614880.823972	
K85	79609.877	6858.032	17.623	1402964.862371	
K84	79615.843	6865.495	-11.300	-899659.025900	
K83	79620.045	6846.732	-21.690	-1726958.776050	
K82	79619.382	6843.805	-8.987	-715539.386034	
合 計				-519.008848	
合 計 面 積				259.5044240	
地 積				259.50㎡	

地番	㉚ 33-23				
NO	Xn	Yn	Yn+1-Yn-1	Xn・(Yn+1-Yn-1)	
K79	79586.257	6828.482	-0.379	-30163.191403	
K13	79574.625	6837.728	9.503	756197.661375	
K14	79574.302	6837.985	0.866	68911.345532	
K15	79574.249	6838.594	2.990	237927.004510	
K86	79574.043	6840.975	9.938	790806.839334	
K87	79580.751	6848.532	-2.868	-228237.593868	
K78	79593.951	6838.107	-20.050	-1595858.717550	
合 計				-416.652070	
合 計 面 積				208.3260350	
地 積				208.32㎡	

地番	㉛ 33-24				
NO	Xn	Yn	Yn+1-Yn-1	Xn・(Yn+1-Yn-1)	
K87	79580.751	6848.532	19.790	1574903.062290	
K88	79589.064	6857.897	-0.660	-52528.782240	
K81	79601.756	6847.872	-19.790	-1575318.751240	
K78	79593.951	6838.107	0.660	52532.007660	
合 計				-412.463530	
合 計 面 積				206.2317650	
地 積				206.23㎡	

地番	㉜ 33-25				
NO	Xn	Yn	Yn+1-Yn-1	Xn・(Yn+1-Yn-1)	
K88	79589.064	6857.897	19.767	1573237.028088	
K89	79597.702	6867.639	0.135	10745.689770	
K85	79609.877	6858.032	-19.767	-1573648.438659	
K81	79601.756	6847.872	-0.135	-10746.237060	
合 計				-411.957861	
合 計 面 積				205.9789305	
地 積				205.97㎡	

地番	㉝ 33-26				
NO	Xn	Yn	Yn+1-Yn-1	Xn・(Yn+1-Yn-1)	
K89	79597.702	6867.639	20.095	1599515.821690	
K22	79607.001	6878.127	11.793	938805.362793	
K21	79608.171	6879.432	1.272	101261.593512	
K20	79608.421	6879.399	-0.383	-30490.025243	
K90	79611.156	6879.049	-6.396	-509192.953776	
K91	79614.185	6873.003	-7.615	-606262.018775	
K12	79614.534	6871.434	-2.561	-203892.821574	
K11	79614.756	6870.442	-5.939	-472832.035884	
K84	79615.843	6865.495	-12.410	-988032.611630	
K85	79609.877	6858.032	2.144	170683.576288	
合 計				-436.112599	
合 計 面 積				218.0562995	
地 積				218.05㎡	

地番	㉞ 33-27				
NO	Xn	Yn	Yn+1-Yn-1	Xn・(Yn+1-Yn-1)	
K92	79529.009	6821.877	-16.862	-1341018.149758	
K26	79536.997	6816.626	-5.767	-458689.861699	
K25	79537.783	6816.110	-1.552	-123442.639216	
K93	79539.359	6815.074	-1.457	-115888.846063	
K94	79540.057	6814.653	0.019	1511.261083	
K95	79543.041	6815.093	8.884	706660.376244	
K96	79550.536	6823.537	18.395	1463332.109720	
K97	79539.325	6833.488	-1.660	-132035.279500	
合 計				428.970811	
合 計 面 積				214.4854055	
地 積				214.48㎡	

地番	㉟ 33-28				
NO	Xn	Yn	Yn+1-Yn-1	Xn・(Yn+1-Yn-1)	
K96	79550.536	6823.537	0.147	11693.928792	
K98	79559.498	6833.635	20.045	1594770.137410	
K99	79548.291	6843.582	-0.147	-11693.598777	
K97	79539.325	6833.488	-20.045	-1594365.769625	
合 計				404.697800	
合 計 面 積				202.3489000	
地 積				202.34㎡	

地番	㊱ 33-29			
----	---------	--	--	--

地 番	㉓ 33-31			
N0	Xn	Yn	Yn+1-Yn-1	Xn・(Yn+1-Yn-1)
K102	79577.422	6853.829	0.158	12573.232676
K104	79586.385	6863.927	20.034	1594433.637090
K105	79575.189	6873.863	-0.158	-12572.879862
K103	79566.223	6863.769	-20.034	-1594029.711582
合 計				404.278322
合 計 面 積				202.1391610
地 積				202.13㎡

地 番	㉔ 33-32			
N0	Xn	Yn	Yn+1-Yn-1	Xn・(Yn+1-Yn-1)
K104	79586.385	6863.927	0.161	12813.407985
K106	79595.347	6874.024	20.030	1594294.800410
K107	79584.156	6883.957	-0.161	-12813.049116
K105	79575.189	6873.863	-20.030	-1593891.035670
合 計				404.123609
合 計 面 積				202.0618045
地 積				202.06㎡

地 番	㉕ 33-33			
N0	Xn	Yn	Yn+1-Yn-1	Xn・(Yn+1-Yn-1)
K106	79595.347	6874.024	0.164	13053.636908
K108	79604.309	6884.121	20.027	1594235.496343
K109	79593.122	6894.051	-0.164	-13053.272008
K107	79584.156	6883.957	-20.027	-1593831.892212
合 計				403.969031
合 計 面 積				201.9845155
地 積				201.98㎡

地 番	㉖ 33-34			
N0	Xn	Yn	Yn+1-Yn-1	Xn・(Yn+1-Yn-1)
K108	79604.309	6884.121	-1.303	-103724.414627
K110	79611.966	6892.748	22.999	1830995.606034
S44	79605.730	6907.120	15.221	1211678.816330
S1	79605.550	6907.969	-5.232	-416496.237600
K119	79600.130	6901.888	-7.141	-568424.528330
S2	79599.177	6900.828	-7.837	-623818.750149
K109	79593.122	6894.051	-16.707	-1329762.289254
合 計				448.202404
合 計 面 積				224.1012020
地 積				224.10㎡

地 番	㉗ 33-35			
N0	Xn	Yn	Yn+1-Yn-1	Xn・(Yn+1-Yn-1)
K111	79651.639	6728.891	19.282	1535842.903198
K112	79645.233	6749.072	22.815	1817105.990895
S29	79653.346	6751.706	-16.863	-1343194.373598
S28	79658.910	6732.209	-21.150	-1684785.946500
S27	79659.064	6730.556	-2.419	-192695.275816
S45	79654.837	6729.790	-1.665	-132625.303605
合 計				-352.005426
合 計 面 積				176.0027130
地 積				176.00㎡

地 番	㉘ 33-36			
N0	Xn	Yn	Yn+1-Yn-1	Xn・(Yn+1-Yn-1)
S29	79653.346	6751.706	-11.392	-907410.917632
K112	79645.233	6749.072	17.738	1412747.142954
K113	79638.795	6769.444	21.130	1682767.738350
K114	79641.178	6770.202	2.664	212164.098192
K115	79640.575	6772.108	5.721	455623.729575
K118	79639.367	6775.923	3.060	243696.463020
K117	79636.983	6775.168	9.323	742455.592509
K64	79633.786	6785.246	12.287	978460.328582
K63	79640.564	6787.455	-0.912	-72632.194368
S32	79641.597	6784.334	-14.022	-1116734.473134
S31	79646.858	6773.433	-23.870	-1901170.500460
S30	79651.747	6760.464	-21.727	-1730593.507069
合 計				-626.499481
合 計 面 積				313.2497405
地 積				313.24㎡

地 番	㉙ 33-37			
N0	Xn	Yn	Yn+1-Yn-1	Xn・(Yn+1-Yn-1)
K113	79638.795	6769.444	-1.148	-91425.336660
K114	79641.178	6770.202	2.664	212164.098192
K115	79640.575	6772.108	1.148	91427.380100
K116	79638.191	6771.350	-2.664	-212156.140824
合 計				10.000808
合 計 面 積				5.0004040
地 積				5.00㎡

地 番	㉚ 33-38			
N0	Xn	Yn	Yn+1-Yn-1	Xn・(Yn+1-Yn-1)
K116	79638.191	6771.350	-3.060	-243692.864460
K115	79640.575	6772.108	4.573	364196.349475
K118	79639.367	6775.923	3.060	243696.463020
K117	79636.983	6775.168	-4.573	-364179.923259
合 計				20.024776
合 計 面 積				10.0123880
地 積				10.01㎡

地 番	㉛ 33-39			
N0	Xn	Yn	Yn+1-Yn-1	Xn・(Yn+1-Yn-1)
K111	79651.639	6728.891	-21.453	-1708766.611467
S26	79647.109	6727.619	-1.331	-106010.302079
S25	79646.384	6727.560	0.233	18557.607472
K27	79645.687	6727.852	24.752	1971390.044624
K28	79637.923	6752.312	25.761	2051552.534403
K29	79635.215	6753.613	-4.473	-356208.316695
K30	79620.258	6747.839	-2.104	-167521.022832
S20	79615.508	6751.509	4.388	349352.849104
S19	79616.064	6752.227	8.065	642103.556160
S18	79606.581	6759.574	14.560	1159071.819360
S17	79597.268	6766.787	12.806	1019322.614008
S16	79589.683	6772.380	7.097	564847.980251
S15	79587.792	6773.884	2.122	168885.294624
S46	79589.046	6774.502	7.279	579328.665834
S14	79580.669	6781.163	16.764	1334090.335116
S13	79567.963	6791.266	18.509	1472723.427167
S12	79557.391	6799.672	9.660	768524.397060
K9	79559.875	6800.926	-5.482	-436147.234750
K44	79568.349	6794.190	-14.701	-1169734.298649
K42	79578.370	6786.225	-15.930	-1267683.434100
K40	79588.391	6778.260	-15.931	-1267922.657021
K38	79598.412	6770.294	-15.911	-1266490.333332
K33	79608.450	6762.349	-15.367	-1223343.051150
K34	79617.831	6754.927	-7.877	-627149.654787
K35	79620.798	6754.472	4.349	346270.850502
K31	79633.242	6759.276	4.913	391238.117946
K51	79633.525	6759.385	2.817	224327.639925
K52	79634.819	6762.093	26.829	2136522.558951
K53	79627.164	6786.214	25.418	2023963.254552
K54	79626.753	6787.511	3.772	300352.112316
K55	79625.056	6789.986	7.958	633656.195648
K56	79618.154	6795.469	13.447	1070625.316838
K57	79608.132	6803.433	15.927	1267918.718364
K58	79598.109	6811.396	13.360	1063430.736240
K7	79591.316	6816.793	8.375	666577.271500
K5	79597.217	6819.771	2.754	219210.735618
K75	79597.499	6819.547	0.110	8755.724890
K76	79600.481	6819.881	2.890	230045.390090
K4	79602.501	6822.437	8.977	714591.651477
K2	79615.223	6828.858	4.550	362249.264650
K73	79613.746	6826.987	-12.712	-1012049.939152
K72	79605.187	6816.146	-13.822	-1100302.894714
K71	79605.528	6813.165	-10.014	-797169.757392
K68	79614.392	6806.132	-14.036	-1117467.606112
K66	79623.217	6799.129	-13.541	-1078177.981397
K65	79631.456	6792.591	-13.883	-1105523.503648
K64	79633.786	6785.246	-17.423	-1387459.453478
K117	79636.983	6775.168	-13.896	-1106635.515768
K116	79638.191	6771.350	-5.724	-455849.005284
K113	79638.795	6769.444	-22.278	-1774193.075010
K112	79645.233	6749.072	-40.553	-3229853.133849
合 計				-2172.117976
合 計 面 積				1086.0589880
地 積				1086.05㎡

地番	㊹ 33-40			
NO	Xn	Yn	Yn+1-Yn-1	Xn・(Yn+1-Yn-1)
K6	79596.434	6820.394	-11.067	-880893.735078
K8	79590.533	6817.415	-1.035	-82376.201655
K59	79588.086	6819.359	9.850	783942.647100
K60	79578.145	6827.265	14.208	1130646.284160
K61	79570.227	6833.567	6.232	495881.654664
K16	79569.434	6833.497	4.161	331088.414874
K13	79574.625	6837.728	-5.015	-399066.744375
K79	79586.257	6828.482	-17.334	-1379548.178838
合 計				-325.859148
合 計 面 積				162.9295740
地 積				162.92㎡

地番	㊺ 33-41			
NO	Xn	Yn	Yn+1-Yn-1	Xn・(Yn+1-Yn-1)
K3	79603.839	6824.130	2.619	208482.454341
K1	79616.559	6830.550	20.009	1593047.729031
K74	79627.287	6844.139	44.481	3541901.353047
S40	79620.385	6875.031	26.303	2094254.986655
K11	79614.756	6870.442	-9.536	-759206.313216
K84	79615.843	6865.495	-23.710	-1887691.637530
K83	79620.045	6846.732	-21.690	-1726958.776050
K82	79619.382	6843.805	-8.987	-715539.386034
K80	79614.579	6837.745	-15.874	-1263801.827046
K77	79606.835	6827.931	-13.615	-1083847.058525
合 計				641.524673
合 計 面 積				320.7623365
地 積				320.76㎡

地番	㊻ 33-42			
NO	Xn	Yn	Yn+1-Yn-1	Xn・(Yn+1-Yn-1)
K12	79614.534	6871.434	2.887	229847.159658
S42	79620.001	6875.890	15.241	1213488.435241
S43	79614.602	6886.675	16.858	1342142.960516
K110	79611.966	6892.748	-2.554	-203328.961164
K108	79604.309	6884.121	-18.724	-1490511.081716
K106	79595.347	6874.024	-20.194	-1607348.437318
K104	79586.385	6863.927	-20.195	-1607247.045075
K102	79577.422	6853.829	-14.898	-1185544.432956
K23	79573.162	6849.029	27.429	2182612.260498
S50	79609.133	6881.258	31.552	2511827.364416
S51	79609.739	6880.581	-1.859	-147994.504801
K20	79608.421	6879.399	-1.532	-121960.100972
K90	79611.156	6879.049	-6.396	-509192.953776
K91	79614.185	6873.003	-7.615	-606262.018775
合 計				528.643776
合 計 面 積				264.3218880
地 積				264.32㎡

地番	㊼ 33-43			
NO	Xn	Yn	Yn+1-Yn-1	Xn・(Yn+1-Yn-1)
K22	79607.001	6878.127	-24.571	-1956023.621571
K24	79567.871	6843.068	-44.492	-3540133.716532
K98	79559.498	6833.635	-19.531	-1553876.555438
K96	79550.536	6823.537	-18.542	-1475026.038512
K95	79543.041	6815.093	-8.884	-706660.376244
K94	79540.057	6814.653	-0.019	-1511.261083
K93	79539.359	6815.074	1.457	115888.846063
K25	79537.783	6816.110	-0.289	-22986.419287
S7	79536.304	6814.785	-4.421	-351629.999984
S8	79541.243	6811.689	-6.162	-490133.139366
S9	79546.134	6808.623	-9.066	-721165.250844
S10	79553.680	6802.623	-8.328	-662523.047040
S11	79556.608	6800.295	-1.075	-85523.353600
K10	79559.092	6801.548	1.799	143126.806508
K46	79558.406	6802.094	6.820	542588.328920
K47	79550.515	6808.368	7.174	570695.394610
K48	79549.012	6809.268	3.886	309127.460632
K49	79548.538	6812.254	13.600	1081860.116800
K50	79557.967	6822.868	15.255	1213656.786585
K19	79562.089	6827.509	1.510	120138.754390
S55	79558.248	6824.378	-2.426	-193008.309648
S54	79557.674	6825.083	7.379	587056.076446
K18	79565.862	6831.757	8.219	653951.819778
K62	79567.234	6833.302	1.597	127068.872698
K17	79567.821	6833.354	5.292	421072.908732
K15	79574.249	6838.594	7.621	606435.351629
K86	79574.043	6840.975	9.938	790806.839334
K87	79580.751	6848.532	16.922	1346665.468422
K88	79589.064	6857.897	19.107	1520708.245848
K89	79597.702	6867.639	20.230	1610261.511460
合 計				908.499706
合 計 面 積				454.2498530
地 積				454.24㎡

地番	㊽ 33-44			
NO	Xn	Yn	Yn+1-Yn-1	Xn・(Yn+1-Yn-1)
K26	79536.997	6816.626	6.592	524307.884224
K92	79529.009	6821.877	5.200	413550.846800
S3	79528.966	6821.826	-0.438	-34833.687108
S4	79529.561	6821.439	-1.929	-153412.523169
S5	79528.166	6819.897	-6.154	-489416.333564
S6	79535.500	6815.285	-3.271	-260160.620500
合 計				35.566683
合 計 面 積				17.7833415
地 積				17.78㎡

総合計面積	9953.6205160㎡
-------	---------------

地番	面積
① 33-1	252.7249830㎡
② 33-2	225.9081180㎡
③ 33-3	204.7554300㎡
④ 33-4	204.8694590㎡
⑤ 33-5	204.8159035㎡
⑥ 33-6	204.7695800㎡
⑦ 33-7	203.1317150㎡
⑧ 33-8	216.6907235㎡
⑨ 33-9	216.3404625㎡
⑩ 33-10	201.9594445㎡
⑪ 33-11	204.6519705㎡
⑫ 33-12	204.6726715㎡
⑬ 33-13	204.6809840㎡
⑭ 33-14	203.1273620㎡
⑮ 33-15	200.6735130㎡
⑯ 33-16	212.2580530㎡
⑰ 33-17	203.3577135㎡
⑱ 33-18	211.2825310㎡
⑲ 33-19	207.1966360㎡
⑳ 33-20	200.9416885㎡
㉑ 33-21	204.7521750㎡
㉒ 33-22	259.5044240㎡
㉓ 33-23	208.3260350㎡
㉔ 33-24	206.2317650㎡
㉕ 33-25	205.9789305㎡
㉖ 33-26	218.0562995㎡
㉗ 33-27	214.4854055㎡
㉘ 33-28	202.3489000㎡
㉙ 33-29	202.2733570㎡
㉚ 33-30	202.1963730㎡
㉛ 33-31	202.1391610㎡
㉜ 33-32	202.0618045㎡
㉝ 33-33	201.9845155㎡
㉞ 33-34	224.1012020㎡
㉟ 33-35	176.0027130㎡
㊱ 33-36	313.2497405㎡
㊲ 33-37	5.0004040㎡
㊳ 33-38	10.0123880㎡
㊴ 33-39	1086.0589880㎡
㊵ 33-40	162.9295740㎡
㊶ 33-41	320.7623365㎡
㊷ 33-42	264.3218880㎡
㊸ 33-43	454.2498530㎡
㊹ 33-44	17.7833415㎡