



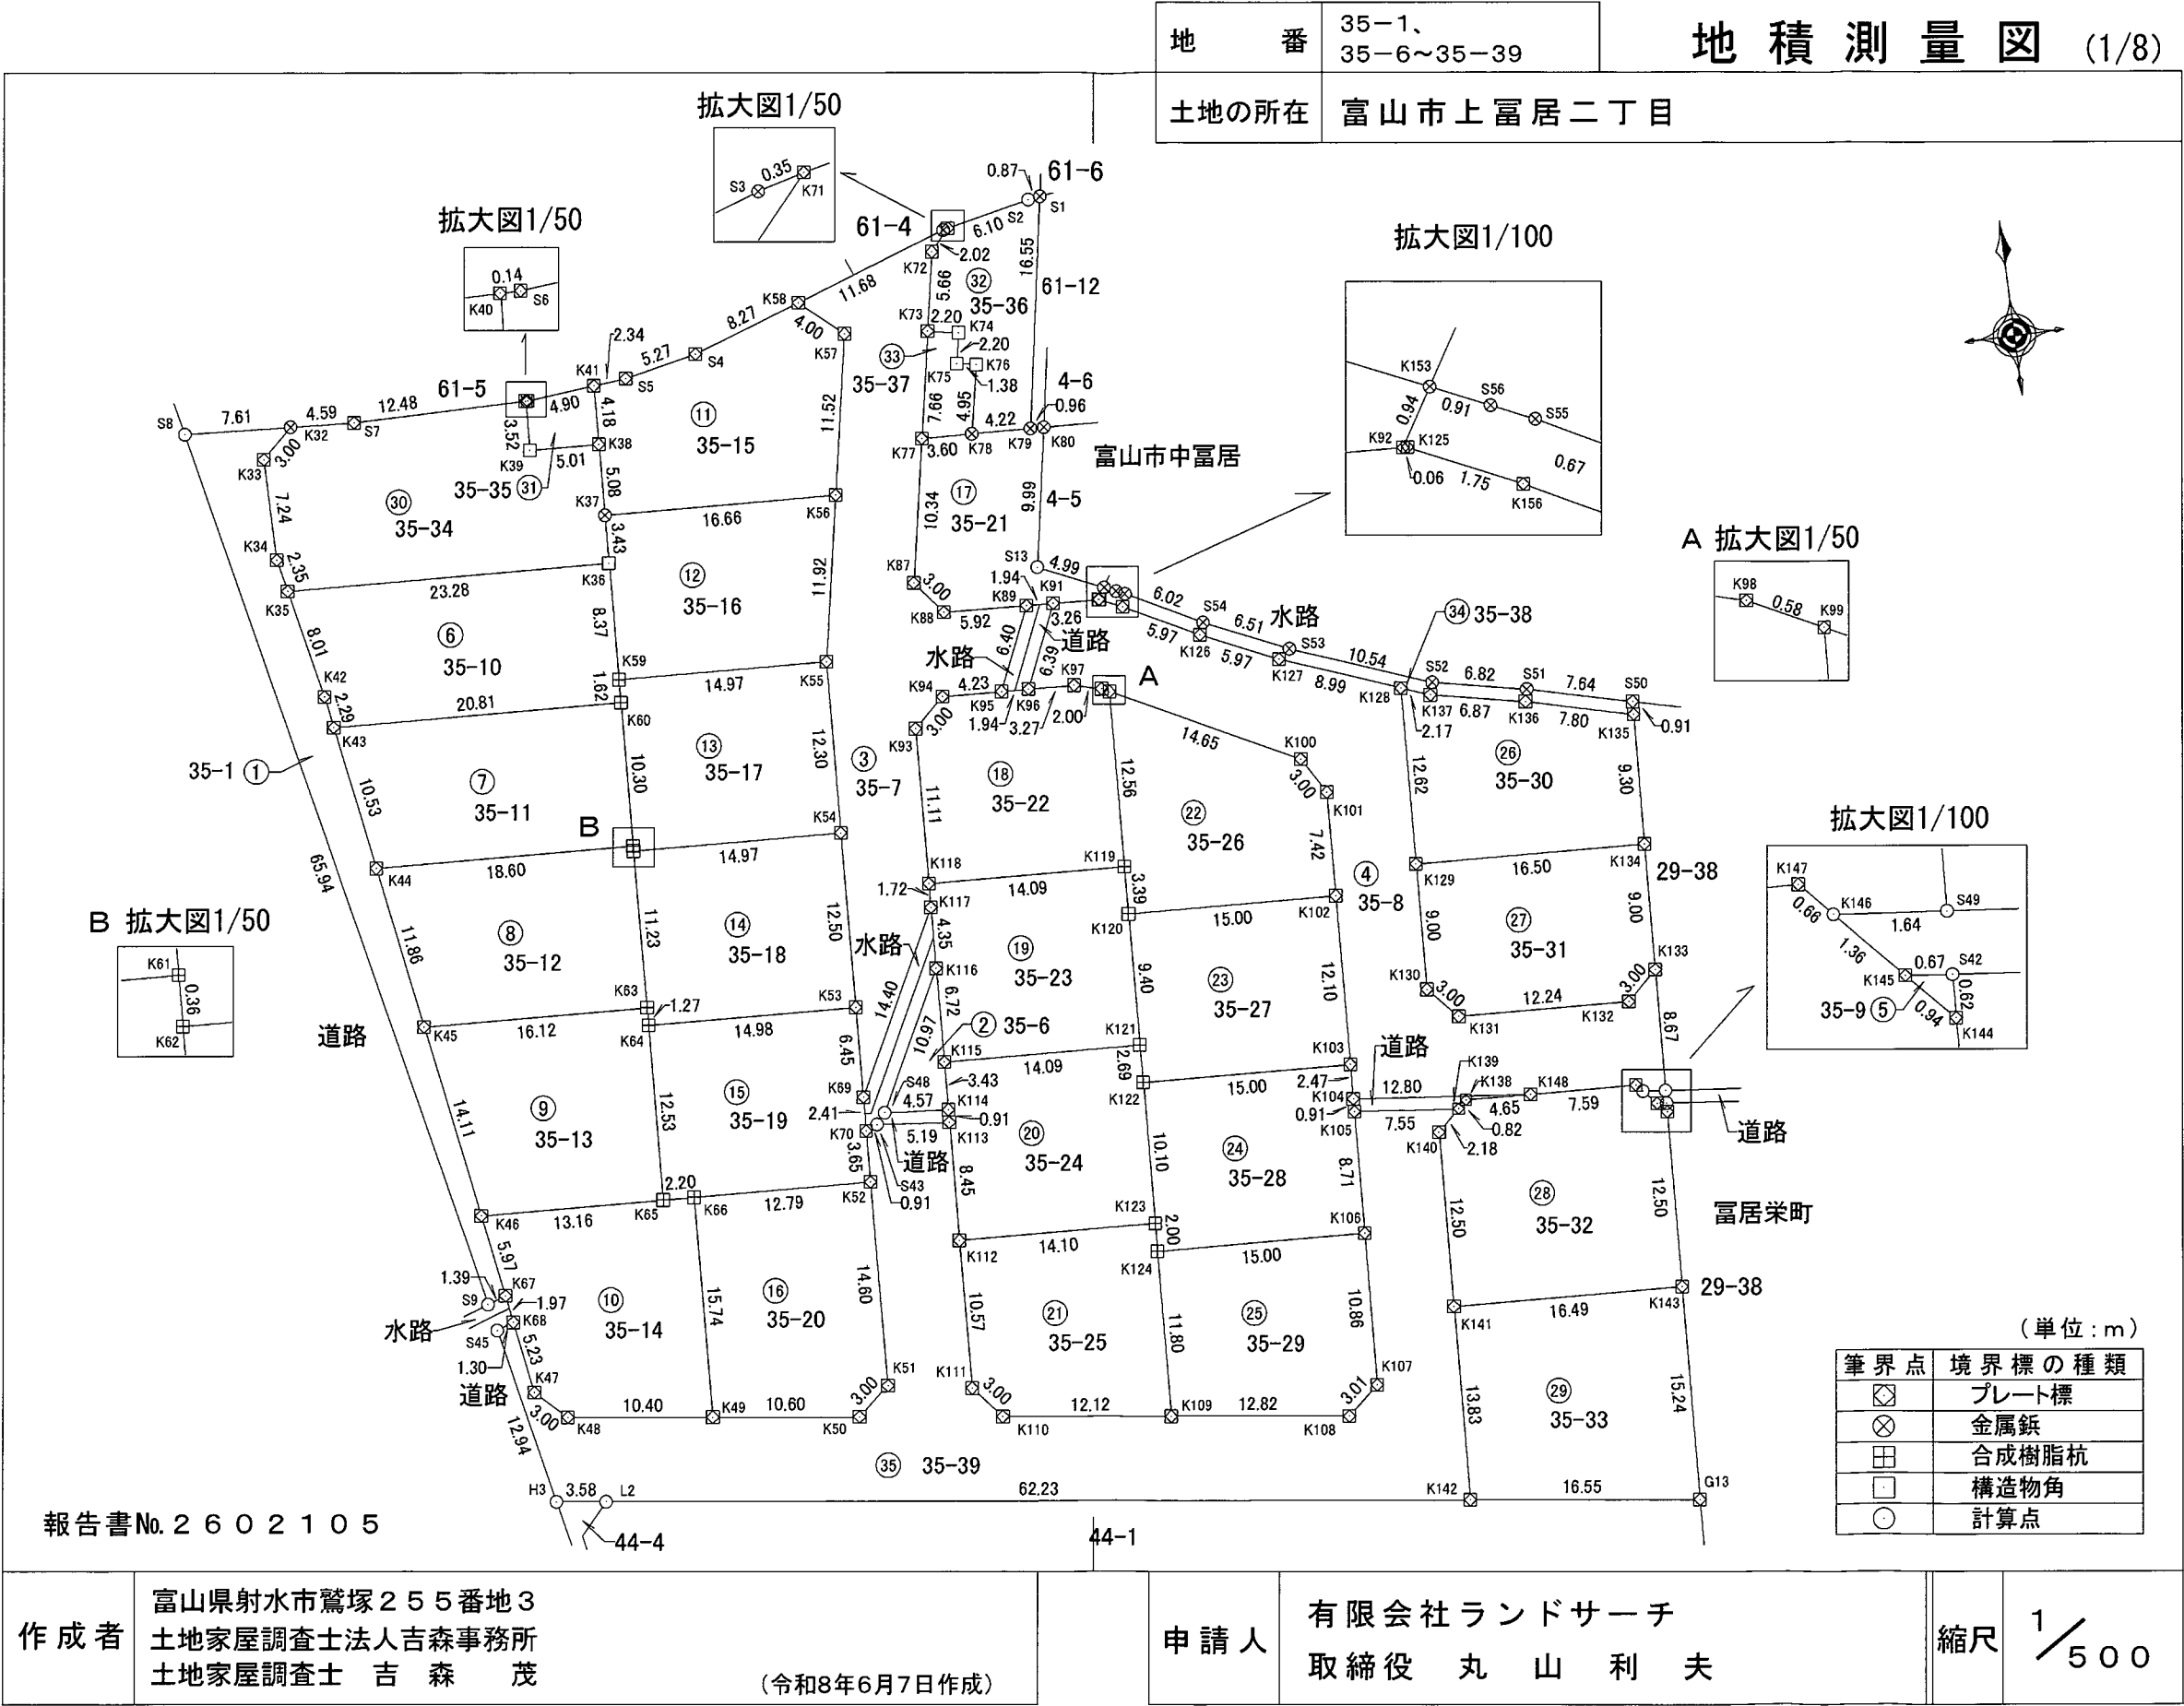

地番	35-1、 35-6～35-39
----	---------------------

地積測量図 (2/8)

土地の所在	富山市上富居二丁目
-------	-----------

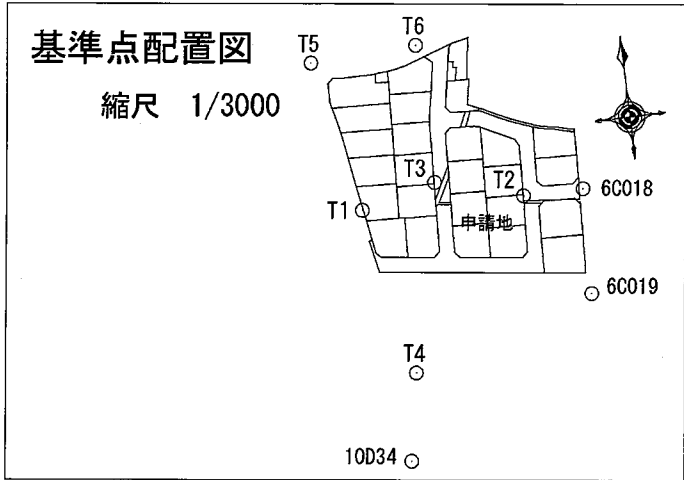

令和8年4月15日測量

測量の基準			既知点の名称及び座標値			備考
測地系	既知点	座標変換	点名	X座標	Y座標	
世界測地系(測地成果2011)	7	街区基準点	有	10D34	78260.291	7142.000
				6C018	78367.905	7206.489
				6C019	78326.210	7204.894

「作成者のパラメータ変換 (noto2024_BL.par) による」

新設点の名称及び座標値					
点名	X座標	Y座標	点名	X座標	Y座標
T1	78370.293	7117.955	T4	78303.667	7131.554
T2	78368.066	7182.602	T5	78430.744	7104.548
T3	78377.731	7147.878	T6	78432.512	7147.055

作成者

富山県射水市鷺塚255番地3
土地家屋調査士法人吉森事務所
土地家屋調査士 吉森 茂

(令和8年6月7日作成)

申請人

有限会社ランドサーチ
取締役 丸山 利夫

縮尺

地番	35-1、 35-6~35-39	地積測量図 (3/8)
土地の所在	富山市上富居二丁目	

求積表

地番	① 35-1			
N0	Xn	Yn	Yn+1-Yn-1	Xn・(Yn+1-Yn-1)
K32	78423.636	7112.499	5.402	423644.481672
K33	78421.579	7110.303	-2.188	-171586.414852
K34	78414.339	7110.311	0.498	39050.340822
K35	78412.035	7110.801	2.154	168899.523390
K42	78404.197	7112.465	2.047	160493.391259
K43	78401.935	7112.848	2.142	167936.944770
K44	78391.545	7114.607	3.740	293184.378300
K45	78379.845	7116.588	4.354	341265.845130
K46	78365.928	7118.961	3.372	264249.909216
K67	78360.039	7119.960	-0.319	-24996.852441
S9	78359.591	7118.642	-15.059	-1180017.080869
S8	78424.090	7104.901	-6.143	-481759.184870
合 計				365.281527
合 計 面 積				182.6407635
地 積				182.64㎡

地番	② 35-6			
N0	Xn	Yn	Yn+1-Yn-1	Xn・(Yn+1-Yn-1)
K116	78379.277	7153.720	-4.711	-369244.773947
S48	78369.503	7148.729	-0.428	-33542.147284
K114	78369.126	7153.292	4.711	369196.952586
K115	78372.557	7153.440	0.428	33543.454396
合 計				-46.514249
合 計 面 積				23.2571245
地 積				23.25㎡

地番	③ 35-7			
N0	Xn	Yn	Yn+1-Yn-1	Xn・(Yn+1-Yn-1)
K58	78427.712	7149.930	-8.019	-628911.822528
K57	78425.101	7152.968	0.928	72778.493728
K56	78413.769	7150.858	-4.293	-336630.310317
K55	78402.045	7148.675	-2.715	-212861.552175
K54	78389.753	7148.143	-1.054	-82622.799662
K53	78377.255	7147.621	-0.792	-62074.785960
K69	78370.801	7147.351	6.281	492247.001081
K117	78383.630	7153.902	6.623	519134.781490
K118	78385.350	7153.974	0.543	42563.245050
K93	78396.455	7154.445	2.691	210964.860405
K94	78398.479	7156.665	6.455	506062.181945
K95	78398.303	7160.900	6.788	532167.680764
K89	78404.176	7163.453	-3.368	-264065.264768
K88	78404.449	7157.532	-7.784	-610300.231016
K87	78406.808	7155.669	0.018	1411.322544
K77	78416.979	7157.550	3.290	257991.860910
K73	78424.513	7158.959	2.431	190649.991103
K72	78430.084	7159.981	2.372	186036.159248
K71	78431.597	7161.331	1.006	78902.186582
S3	78431.506	7160.987	-11.401	-894197.599906
合 計				-754.601482
合 計 面 積				377.3007410
地 積				377.30㎡

地番	④ 35-8			
N0	Xn	Yn	Yn+1-Yn-1	Xn・(Yn+1-Yn-1)
K96	78398.222	7162.847	0.721	56525.118062
K97	78398.086	7166.118	5.214	408767.620404
K98	78397.576	7168.061	2.470	193642.012720
K99	78397.312	7168.588	13.629	1068476.965248
K100	78390.744	7181.690	14.627	1146621.412488
K101	78388.151	7183.215	1.212	95006.439012
K102	78380.733	7182.902	-0.821	-64350.581793
K103	78368.638	7182.394	-0.613	-48039.975094
K104	78366.165	7182.289	12.634	990078.128610
K148	78364.848	7195.028	20.323	1592608.805904
K147	78364.530	7202.612	8.038	629894.092140
K146	78364.040	7203.066	2.090	163780.843600
S49	78363.875	7204.702	2.008	157354.661000
K133	78372.544	7205.074	-1.839	-144127.108416
K132	78370.515	7202.863	-14.446	-1132140.459690
K131	78371.032	7190.628	-14.276	-1118824.852832
K130	78373.244	7188.587	-1.663	-130334.704772
K129	78382.244	7188.965	0.909	71249.459796
K128	78394.857	7189.496	-7.893	-618770.606301
K127	78398.024	7181.072	-13.862	-1086753.408688
K126	78400.491	7175.634	-10.760	-843589.283160
K156	78403.198	7170.312	-6.914	-542079.710972
K125	78403.933	7168.720	-1.656	-129836.913048
K92	78403.936	7168.656	-3.323	-260536.279328
K91	78404.086	7165.397	-5.809	-455449.335574
合 計				-827.660684
合 計 面 積				413.8303420
地 積				413.83㎡

地番	⑤ 35-9			
N0	Xn	Yn	Yn+1-Yn-1	Xn・(Yn+1-Yn-1)
K145	78363.035	7203.996	-0.026	-2037.438910
K144	78362.342	7204.637	0.667	52267.682114
S42	78362.966	7204.663	-0.641	-50230.661206
合 計				-0.418002
合 計 面 積				0.2090010
地 積				0.20㎡

地番	⑥ 35-10			
N0	Xn	Yn	Yn+1-Yn-1	Xn・(Yn+1-Yn-1)
K35	78412.035	7110.801	21.600	1693699.956000
K36	78411.047	7134.065	22.911	1796475.497817
K59	78402.680	7133.712	-0.423	-33164.333640
K60	78401.052	7133.642	-20.864	-1635759.548928
K43	78401.935	7112.848	-21.177	-1660317.777495
K42	78404.197	7112.465	-2.047	-160493.391259
合 計				440.402495
合 計 面 積				220.2012475
地 積				220.20㎡

作成者

富山県射水市鷺塚255番地3
土地家屋調査士法人吉森事務所
土地家屋調査士 吉 森 茂

(令和8年6月7日作成)

申請人

有限会社ランドサーチ
取締役 丸 山 利 夫

縮尺

地番	35-1、 35-6~35-39	地積測量図 (4/8)
土地の所在	富山市上富居二丁目	

地番	㉗ 35-11			
N0	Xn	Yn	Yn+1-Yn-1	Xn・(Yn+1-Yn-1)
K43	78401.935	7112.848	-19.035	-1492380.832725
K44	78391.545	7114.607	20.352	1595424.723840
K61	78390.756	7133.200	19.035	1492168.040460
K60	78401.052	7133.642	-20.352	-1595618.210304
合 計				-406.278729
合 計 面 積				203.1393645
地 積				203.13 m ²

地番	㉘ 35-12			
N0	Xn	Yn	Yn+1-Yn-1	Xn・(Yn+1-Yn-1)
K44	78391.545	7114.607	-16.612	-1302240.345540
K45	78379.845	7116.588	18.096	1418361.675120
K63	78379.161	7132.703	16.596	1300780.555956
K62	78390.388	7133.184	0.497	38960.022836
K61	78390.756	7133.200	-18.577	-1456265.074212
合 計				-403.165840
合 計 面 積				201.5829200
地 積				201.58 m ²

地番	㉙ 35-13			
N0	Xn	Yn	Yn+1-Yn-1	Xn・(Yn+1-Yn-1)
K45	78379.845	7116.588	-13.742	-1077095.829990
K46	78365.928	7118.961	15.523	1216474.300344
K65	78365.369	7132.111	13.687	1072586.805503
K64	78377.891	7132.648	0.592	46399.711472
K63	78379.161	7132.703	-16.060	-1258769.325660
合 計				-404.338331
合 計 面 積				202.1691655
地 積				202.16 m ²

地番	㉚ 35-14			
N0	Xn	Yn	Yn+1-Yn-1	Xn・(Yn+1-Yn-1)
K46	78365.928	7118.961	-12.151	-952224.391128
K67	78360.039	7119.960	1.328	104062.131792
K68	78358.096	7120.289	1.203	94264.789488
K47	78352.934	7121.163	3.036	237879.507624
K48	78350.854	7123.325	12.486	978288.763044
K49	78349.543	7133.649	10.991	861139.827113
K66	78365.275	7134.316	-1.538	-120525.792950
K65	78365.369	7132.111	-15.355	-1203300.240995
合 計				-415.406012
合 計 面 積				207.7030060
地 積				207.70 m ²

地番	㉛ 35-15			
N0	Xn	Yn	Yn+1-Yn-1	Xn・(Yn+1-Yn-1)
K41	78423.737	7134.606	-2.510	-196843.579870
K38	78419.558	7134.430	-0.394	-30897.305852
K37	78414.476	7134.212	16.428	1288193.011728
K56	78413.769	7150.858	18.756	1470728.651364
K57	78425.101	7152.968	-0.928	-72778.493728
K58	78427.712	7149.930	-10.869	-852430.801728
S4	78425.044	7142.099	-12.990	-1018741.321560
S5	78423.950	7136.940	-7.493	-587630.657350
合 計				-400.496996
合 計 面 積				200.2484980
地 積				200.24 m ²

地番	㉜ 35-16			
N0	Xn	Yn	Yn+1-Yn-1	Xn・(Yn+1-Yn-1)
K37	78414.476	7134.212	-16.793	-1316814.295468
K36	78411.047	7134.065	-0.500	-39205.523500
K59	78402.680	7133.712	14.610	1145463.154800
K55	78402.045	7148.675	17.146	1344281.463570
K56	78413.769	7150.858	-14.463	-1134098.341047
合 計				-373.541645
合 計 面 積				186.7708225
地 積				186.77 m ²

地番	㉝ 35-17			
N0	Xn	Yn	Yn+1-Yn-1	Xn・(Yn+1-Yn-1)
K59	78402.680	7133.712	-15.033	-1178627.488440
K60	78401.052	7133.642	-0.512	-40141.338624
K61	78390.756	7133.200	-0.458	-35902.966248
K62	78390.388	7133.184	14.943	1171387.567884
K54	78389.753	7148.143	15.491	1214335.663723
K55	78402.045	7148.675	-14.431	-1131419.911395
合 計				-368.473100
合 計 面 積				184.2365500
地 積				184.23 m ²

地番	㉞ 35-18			
N0	Xn	Yn	Yn+1-Yn-1	Xn・(Yn+1-Yn-1)
K62	78390.388	7133.184	-15.440	-1210347.590720
K63	78379.161	7132.703	-0.536	-42011.230296
K64	78377.891	7132.648	14.918	1169241.377938
K53	78377.255	7147.621	15.495	1214455.566225
K54	78389.753	7148.143	-14.437	-1131712.864061
合 計				-374.740914
合 計 面 積				187.3704570
地 積				187.37 m ²

作成者	富山県射水市鷺塚255番地3 土地家屋調査士法人吉森事務所 土地家屋調査士 吉 森 茂 (令和8年6月7日作成)	申請人	有限会社ランドサーチ 取締役 丸 山 利 夫	縮尺	
-----	---	-----	---------------------------	----	--

地番	35-1、 35-6~35-39	地積測量図 (5/8)
土地の所在	富山市上富居二丁目	

地番	㉕ 35-19			
N0	Xn	Yn	Yn+1-Yn-1	Xn・(Yn+1-Yn-1)
K64	78377.891	7132.648	-15.510	-1215641.089410
K65	78365.369	7132.111	1.668	130713.435492
K66	78365.275	7134.316	14.986	1174382.011150
K52	78364.732	7147.097	12.934	1013569.443688
K70	78368.386	7147.250	0.254	19905.570044
K69	78370.801	7147.351	0.371	29075.567171
K53	78377.255	7147.621	-14.703	-1152380.780265
合計				-375.842130
合計面積				187.9210650
地積				187.92㎡

地番	㉖ 35-20			
N0	Xn	Yn	Yn+1-Yn-1	Xn・(Yn+1-Yn-1)
K66	78365.275	7134.316	-13.448	-1053856.218200
K49	78349.543	7133.649	9.849	771664.649007
K50	78348.208	7144.165	12.820	1004424.026560
K51	78350.137	7146.469	2.932	229722.601684
K52	78364.732	7147.097	-12.153	-952366.587996
合計				-411.528945
合計面積				205.7644725
地積				205.76㎡

地番	㉗ 35-21			
N0	Xn	Yn	Yn+1-Yn-1	Xn・(Yn+1-Yn-1)
K77	78416.979	7157.550	5.479	429646.627941
K78	78416.838	7161.148	7.817	612984.422646
K79	78416.673	7165.367	5.187	406747.282851
K80	78416.636	7166.335	-0.777	-60929.726172
S13	78406.790	7164.590	2.815	220715.113850
K153	78404.746	7169.150	4.066	318793.697236
K92	78403.936	7168.656	-3.753	-294249.971808
K91	78404.086	7165.397	-5.203	-407936.459458
K89	78404.176	7163.453	-7.865	-616648.844240
K88	78404.449	7157.532	-7.784	-610300.231016
K87	78406.808	7155.669	0.018	1411.322544
合計				233.234374
合計面積				116.6171870
地積				116.61㎡

地番	㉘ 35-22			
N0	Xn	Yn	Yn+1-Yn-1	Xn・(Yn+1-Yn-1)
K94	78398.479	7156.665	-6.455	-506062.181945
K93	78396.455	7154.445	-2.691	-210964.860405
K118	78385.350	7153.974	13.614	1067138.154900
K119	78384.757	7168.059	14.614	1145514.838798
K99	78397.312	7168.588	0.002	156.794624
K98	78397.576	7168.061	-2.470	-193642.012720
K97	78398.086	7166.118	-5.214	-408767.620404
K96	78398.222	7162.847	-5.218	-409081.922396
K95	78398.303	7160.900	-6.182	-484658.309146
合計				-367.118694
合計面積				183.5593470
地積				183.55㎡

地番	㉙ 35-23			
N0	Xn	Yn	Yn+1-Yn-1	Xn・(Yn+1-Yn-1)
K118	78385.350	7153.974	-14.157	-1109701.399950
K117	78383.630	7153.902	-0.254	-19909.442020
K116	78379.277	7153.720	-0.462	-36211.225974
K115	78372.557	7153.440	13.801	1081619.659157
K121	78371.965	7167.521	14.476	1134512.565340
K120	78381.364	7167.916	0.538	42169.173832
K119	78384.757	7168.059	-13.942	-1092840.282094
合計				-360.951709
合計面積				180.4758545
地積				180.47㎡

地番	㉚ 35-24			
N0	Xn	Yn	Yn+1-Yn-1	Xn・(Yn+1-Yn-1)
K115	78372.557	7153.440	-14.229	-1115163.113553
K114	78369.126	7153.292	-0.188	-14733.395688
K113	78368.216	7153.252	-0.404	-31660.759264
K112	78359.766	7152.888	13.730	1075879.587180
K123	78359.173	7166.982	14.519	1137696.832787
K122	78369.269	7167.407	0.539	42241.035991
K121	78371.965	7167.521	-13.967	-1094621.235155
合計				-361.047702
合計面積				180.5238510
地積				180.52㎡

地番	㉛ 35-25			
N0	Xn	Yn	Yn+1-Yn-1	Xn・(Yn+1-Yn-1)
K112	78359.766	7152.888	-14.544	-1139664.436704
K111	78349.199	7152.438	1.485	116348.560515
K110	78346.901	7154.373	13.963	1093957.778663
K109	78345.377	7166.401	12.525	981275.846925
K124	78357.175	7166.898	0.581	45525.518675
K123	78359.173	7166.982	-14.010	-1097812.013730
合計				-368.745656
合計面積				184.3728280
地積				184.37㎡

地番	㉜ 35-26			
N0	Xn	Yn	Yn+1-Yn-1	Xn・(Yn+1-Yn-1)
K99	78397.312	7168.588	-13.631	-1068633.759872
K119	78384.757	7168.059	-0.672	-52674.556704
K120	78381.364	7167.916	14.843	1163414.585852
K102	78380.733	7182.902	15.299	1199146.834167
K101	78388.151	7183.215	-1.212	-95006.439012
K100	78390.744	7181.690	-14.627	-1146621.412488
合計				-374.748057
合計面積				187.3740285
地積				187.37㎡

作成者	富山県射水市鷺塚255番地3 土地家屋調査士法人吉森事務所 土地家屋調査士 吉森 茂 (令和8年6月7日作成)
-----	--

申請人	有限会社ランドサーチ 取締役 丸山 利夫	縮尺	
-----	-------------------------	----	--

地番	35-1、 35-6~35-39	地積測量図 (6/8)
土地の所在	富山市上富居二丁目	

地番	㊸ 35-27			
N0	Xn	Yn	Yn+1-Yn-1	Xn・(Yn+1-Yn-1)
K120	78381.364	7167.916	-15.381	-1205583.759684
K121	78371.965	7167.521	-0.509	-39891.330185
K122	78369.269	7167.407	14.873	1165586.137837
K103	78368.638	7182.394	15.495	1214322.045810
K102	78380.733	7182.902	-14.478	-1134796.252374
合 計				-363.158596
合 計 面 積				181.5792980
地 積				181.57 m ²

地番	㊸ 35-28			
N0	Xn	Yn	Yn+1-Yn-1	Xn・(Yn+1-Yn-1)
K122	78369.269	7167.407	-15.412	-1207827.173828
K123	78359.173	7166.982	-0.509	-39884.819057
K124	78357.175	7166.898	14.899	1167443.550325
K106	78356.544	7181.881	15.352	1202929.663488
K105	78365.255	7182.250	0.408	31973.024040
K104	78366.165	7182.289	0.144	11284.727760
K103	78368.638	7182.394	-14.882	-1166282.070716
合 計				-363.097988
合 計 面 積				181.5489940
地 積				181.54 m ²

地番	㊸ 35-29			
N0	Xn	Yn	Yn+1-Yn-1	Xn・(Yn+1-Yn-1)
K124	78357.175	7166.898	-15.480	-1212969.069000
K109	78345.377	7166.401	12.219	957302.161563
K108	78343.744	7179.117	15.018	1176566.347392
K107	78345.690	7181.419	2.764	216547.487160
K106	78356.544	7181.881	-14.521	-1137815.375424
合 計				-368.448309
合 計 面 積				184.2241545
地 積				184.22 m ²

地番	㊸ 35-30			
N0	Xn	Yn	Yn+1-Yn-1	Xn・(Yn+1-Yn-1)
K128	78394.857	7189.496	-2.565	-201082.808205
K129	78382.244	7188.965	15.959	1250902.231996
K134	78381.544	7205.455	16.881	1323158.844264
K135	78390.843	7205.846	-7.184	-563159.816112
K136	78392.740	7198.271	-14.316	-1122270.465840
K137	78394.097	7191.530	-8.775	-687908.201175
合 計				-360.215072
合 計 面 積				180.1075360
地 積				180.10 m ²

地番	㊸ 35-31			
N0	Xn	Yn	Yn+1-Yn-1	Xn・(Yn+1-Yn-1)
K129	78382.244	7188.965	-16.868	-1322151.691792
K130	78373.244	7188.587	1.663	130334.704772
K131	78371.032	7190.628	14.276	1118824.852832
K132	78370.515	7202.863	14.446	1132140.459690
K133	78372.544	7205.074	2.592	203141.634048
K134	78381.544	7205.455	-16.109	-1262648.292296
合 計				-358.332746
合 計 面 積				179.1663730
地 積				179.16 m ²

地番	㊸ 35-32			
N0	Xn	Yn	Yn+1-Yn-1	Xn・(Yn+1-Yn-1)
K138	78365.043	7190.379	-5.260	-412200.126180
K139	78364.487	7189.768	-2.227	-174517.712549
K140	78363.018	7188.152	-2.145	-168088.673610
K141	78350.523	7187.623	15.953	1249925.893419
K143	78349.847	7204.105	17.014	1333044.296858
K144	78362.342	7204.637	-0.109	-8541.495278
K145	78363.035	7203.996	-1.571	-123108.327985
K146	78364.040	7203.066	-1.384	-108455.831360
K147	78364.530	7202.612	-8.038	-629894.092140
K148	78364.848	7195.028	-12.233	-958637.185584
合 計				-473.254409
合 計 面 積				236.6272045
地 積				236.62 m ²

地番	㊸ 35-33			
N0	Xn	Yn	Yn+1-Yn-1	Xn・(Yn+1-Yn-1)
K141	78350.523	7187.623	-17.068	-1337286.726564
K142	78336.701	7187.037	15.833	1240304.986933
G13	78334.614	7203.456	17.068	1337015.191752
K143	78349.847	7204.105	-15.833	-1240513.127551
合 計				-479.675430
合 計 面 積				239.8377150
地 積				239.83 m ²

作成者	富山県射水市鷺塚255番地3 土地家屋調査士法人吉森事務所 土地家屋調査士 吉 森 茂 (令和8年6月7日作成)	申請人	有限会社ランドサーチ 取締役 丸 山 利 夫	縮尺	
-----	---	-----	---------------------------	----	--

地番	35-1、 35-6~35-39	地積測量図 (7/8)
土地の所在	富山市上富居二丁目	

地番	㊸ 35-34			
N0	Xn	Yn	Yn+1-Yn-1	Xn・(Yn+1-Yn-1)
K32	78423.636	7112.499	-6.779	-531633.828444
K33	78421.579	7110.303	-2.188	-171586.414852
K34	78414.339	7110.311	0.498	39050.340822
K35	78412.035	7110.801	23.754	1862599.479390
K36	78411.047	7134.065	23.411	1835681.021317
K37	78414.476	7134.212	0.365	28621.283740
K38	78419.558	7134.430	-4.789	-375551.263262
K39	78419.765	7129.423	-4.862	-381276.897430
K40	78423.292	7129.568	-12.341	-967821.846572
S7	78423.361	7117.082	-17.069	-1338608.348909
合 計				-526.474200
合 計 面 積				263.2371000
地 積				263.23 m ²

地番	㊹ 35-35			
N0	Xn	Yn	Yn+1-Yn-1	Xn・(Yn+1-Yn-1)
K40	78423.292	7129.568	-0.294	-23056.447848
K39	78419.765	7129.423	4.862	381276.897430
K38	78419.558	7134.430	5.183	406448.569114
K41	78423.737	7134.606	-4.713	-369611.072481
S6	78423.291	7129.717	-5.038	-395096.540058
合 計				-38.593843
合 計 面 積				19.2969215
地 積				19.29 m ²

地番	㊺ 35-36			
N0	Xn	Yn	Yn+1-Yn-1	Xn・(Yn+1-Yn-1)
K71	78431.597	7161.331	-7.323	-574354.584831
K72	78430.084	7159.981	-2.372	-186036.159248
K73	78424.513	7158.959	1.142	89560.793846
K74	78424.111	7161.123	1.774	139124.372914
K75	78421.945	7160.733	0.972	76226.130540
K76	78421.697	7162.095	0.415	32545.004255
K78	78416.838	7161.148	3.272	256579.893936
K79	78416.673	7165.367	7.023	550720.294479
S1	78432.990	7168.171	1.937	151924.701630
S2	78432.877	7167.304	-6.840	-536480.878680
合 計				-190.431159
合 計 面 積				95.2155795
地 積				95.21 m ²

地番	㊻ 35-37			
N0	Xn	Yn	Yn+1-Yn-1	Xn・(Yn+1-Yn-1)
K73	78424.513	7158.959	3.573	280210.784949
K74	78424.111	7161.123	1.774	139124.372914
K75	78421.945	7160.733	0.972	76226.130540
K76	78421.697	7162.095	0.415	32545.004255
K78	78416.838	7161.148	-4.545	-356404.528710
K77	78416.979	7157.550	-2.189	-171654.767031
合 計				46.996917
合 計 面 積				23.4984585
地 積				23.49 m ²

地番	㊼ 35-38			
N0	Xn	Yn	Yn+1-Yn-1	Xn・(Yn+1-Yn-1)
K153	78404.746	7169.150	-1.329	-104199.907434
K92	78403.936	7168.656	-0.430	-33713.692480
K125	78403.933	7168.720	1.656	129836.913048
K156	78403.198	7170.312	6.914	542079.710972
K126	78400.491	7175.634	10.760	843589.283160
K127	78398.024	7181.072	13.862	1086753.408688
K128	78394.857	7189.496	10.458	819853.414506
K137	78394.097	7191.530	8.775	687908.201175
K136	78392.740	7198.271	14.316	1122270.465840
K135	78390.843	7205.846	7.619	597259.832817
S50	78391.758	7205.890	-7.379	-578452.782282
S51	78393.607	7198.467	-14.115	-1106525.762805
S52	78394.968	7191.775	-16.567	-1298769.434856
S53	78398.666	7181.900	-15.823	-1240502.092118
S54	78401.333	7175.952	-11.301	-886013.464233
S55	78404.097	7170.599	-5.967	-467837.246799
S56	78404.372	7169.985	-1.449	-113607.935028
合 計				-71.087829
合 計 面 積				35.5439145
地 積				35.54 m ²

作成者	富山県射水市鷺塚255番地3 土地家屋調査士法人吉森事務所 土地家屋調査士 吉 森 茂 (令和8年6月7日作成)	申請人	有限会社ランドサーチ 取締役 丸 山 利 夫	縮尺	
-----	---	-----	---------------------------	----	--

地番	35-1、 35-6~35-39	地積測量図 (8/8)
土地の所在	富山市上富居二丁目	

地番	㊦ 35-39			
N0	Xn	Yn	Yn+1-Yn-1	Xn・(Yn+1-Yn-1)
K68	78358.096	7120.289	2.109	165257.224464
K47	78352.934	7121.163	3.036	237879.507624
K48	78350.854	7123.325	12.486	978288.763044
K49	78349.543	7133.649	20.840	1632804.476120
K50	78348.208	7144.165	12.820	1004424.026560
K51	78350.137	7146.469	2.932	229722.601684
K52	78364.732	7147.097	0.781	61202.855692
K70	78368.386	7147.250	0.991	77663.070526
S43	78368.743	7148.088	6.002	470369.195486
K113	78368.216	7153.252	4.800	376167.436800
K112	78359.766	7152.888	-0.814	-63784.849524
K111	78349.199	7152.438	1.485	116348.560515
K110	78346.901	7154.373	13.963	1093957.778663
K109	78345.377	7166.401	24.744	1938578.008488
K108	78343.744	7179.117	15.018	1176566.347392
K107	78345.690	7181.419	2.764	216547.487160
K106	78356.544	7181.881	0.831	65114.288064
K105	78365.255	7182.250	7.887	618066.766185
K139	78364.487	7189.768	5.902	462507.202274
K140	78363.018	7188.152	-2.145	-168088.673610
K141	78350.523	7187.623	-1.115	-87360.833145
K142	78336.701	7187.037	-62.320	-4881943.206320
L2	78344.547	7125.303	-65.293	-5115350.507271
H3	78344.999	7121.744	-6.249	-489577.898751
S45	78357.666	7119.054	-1.455	-114010.404030
合 計				1349.224090
合 計 面 積				674.6120450
地 積				674.61 m ²

総合計面積	6711.7639305 m ²
-------	-----------------------------

地番	面積
① 35-1	182.6407635 m ²
② 35-6	23.2571245 m ²
③ 35-7	377.3007410 m ²
④ 35-8	413.8303420 m ²
⑤ 35-9	0.2090010 m ²
⑥ 35-10	220.2012475 m ²
⑦ 35-11	203.1393645 m ²
⑧ 35-12	201.5829200 m ²
⑨ 35-13	202.1691655 m ²
⑩ 35-14	207.7030060 m ²
⑪ 35-15	200.2484980 m ²
⑫ 35-16	186.7708225 m ²
⑬ 35-17	184.2365500 m ²
⑭ 35-18	187.3704570 m ²
⑮ 35-19	187.9210650 m ²
⑯ 35-20	205.7644725 m ²
⑰ 35-21	116.6171870 m ²
⑱ 35-22	183.5593470 m ²
⑲ 35-23	180.4758545 m ²
⑳ 35-24	180.5238510 m ²
㉑ 35-25	184.3728280 m ²
㉒ 35-26	187.3740285 m ²
㉓ 35-27	181.5792980 m ²
㉔ 35-28	181.5489940 m ²
㉕ 35-29	184.2241545 m ²
㉖ 35-30	180.1075360 m ²
㉗ 35-31	179.1663730 m ²
㉘ 35-32	236.6272045 m ²
㉙ 35-33	239.8377150 m ²
㊱ 35-34	263.2371000 m ²
㊲ 35-35	19.2969215 m ²
㊳ 35-36	95.2155795 m ²
㊴ 35-37	23.4984585 m ²
㊵ 35-38	35.5439145 m ²
㊶ 35-39	674.6120450 m ²

作成者	富山県射水市鷺塚255番地3 土地家屋調査士法人吉森事務所 土地家屋調査士 吉 森 茂 (令和8年6月7日作成)	申請人	有限会社ランドサーチ 取締役 丸 山 利 夫	縮尺	
-----	---	-----	---------------------------	----	--