


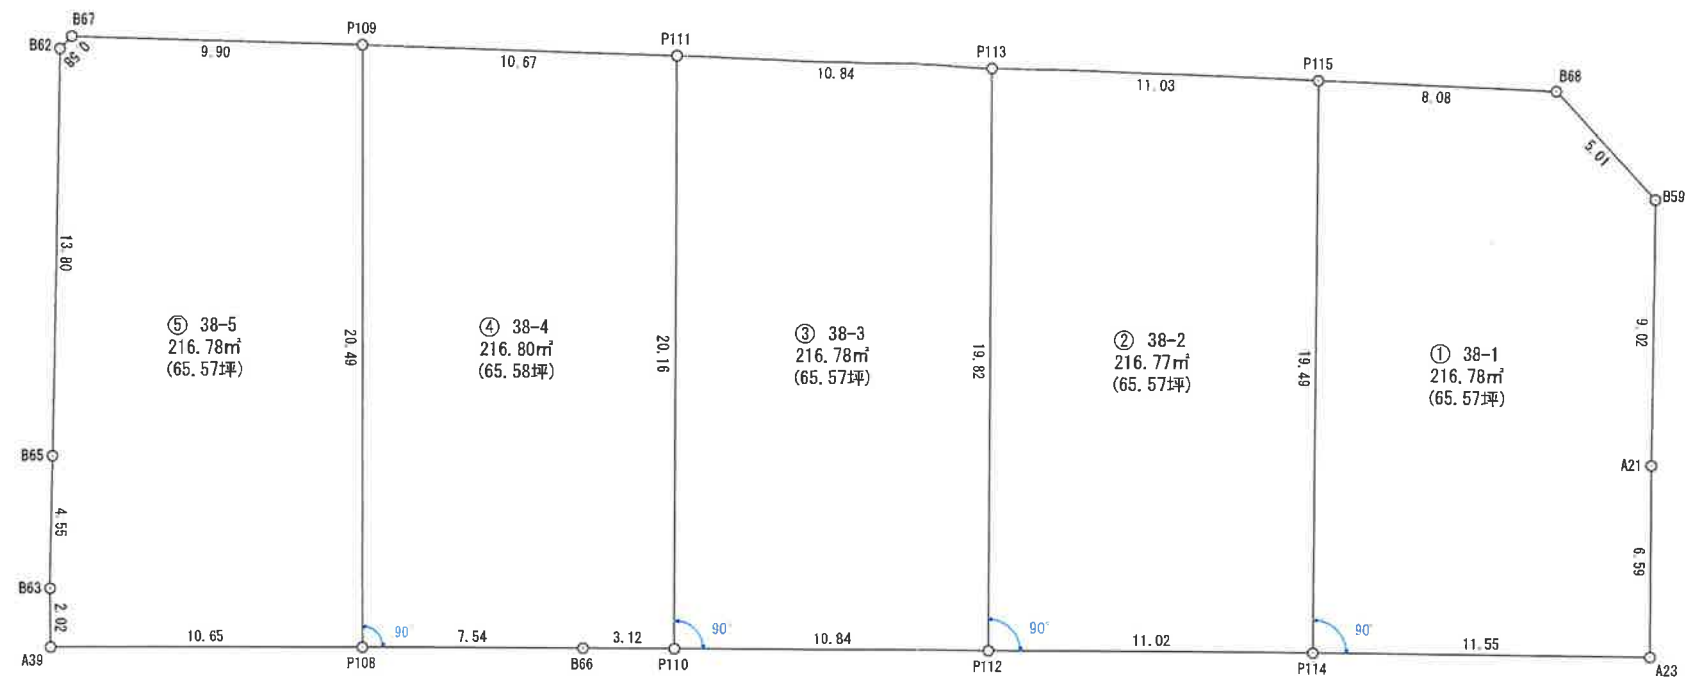

求積表

地番 ① 38-1					
NO	X _n	Y _n	Y _{n+1} -Y _{n-1}	X _n ・(Y _{n+1} -Y _{n-1})	
P114	85058.801	-10941.095	22.133	1882606.442533	
A23	85069.770	-10937.465	-2.634	-224073.774180	
A21	85071.818	-10943.729	-14.830	-1261615.060940	
B59	85074.669	-10952.295	-13.093	-1113882.641217	
B66	85072.521	-10956.822	-7.303	-621284.620863	
P115	85064.925	-10959.598	15.727	1337816.075475	
合 計				-433.579192	
合 計 面 積				216.7893960	
地 積				216.78	m ²
坪 数				65.57	坪


地番 ④ 38-4					
NO	X _n	Y _n	Y _{n+1} -Y _{n-1}	X _n ・(Y _{n+1} -Y _{n-1})	
P108	85027.914	-10951.318	21.823	1855564.167222	
B66	85035.077	-10948.947	3.352	285037.578104	
P110	85038.040	-10947.966	-18.160	-1544290.806400	
P111	85044.375	-10967.107	-22.804	-1939351.927500	
P109	85034.352	-10970.770	15.789	1342607.383728	
合 計				-433.604846	
合 計 面 積				216.8024230	
地 積				216.80	m ²
坪 数				65.58	坪

地番 ② 38-2					
NO	X _n	Y _n	Y _{n+1} -Y _{n-1}	X _n ・(Y _{n+1} -Y _{n-1})	
P112	85048.333	-10944.560	22.289	1895642.294237	
P114	85058.801	-10941.095	-15.038	-1279114.249438	
P115	85064.925	-10959.598	-22.289	-1896012.113325	
P113	85054.563	-10963.384	15.038	1279050.518394	
合 計				-433.550132	
合 計 面 積				216.7750660	
地 積				216.77	m ²
坪 数				65.57	坪

地番 ⑤ 38-5					
NO	X _n	Y _n	Y _{n+1} -Y _{n-1}	X _n ・(Y _{n+1} -Y _{n-1})	
B63	85018.417	-10956.590	6.215	528389.461655	
A39	85017.795	-10954.667	5.272	448213.815240	
P108	85027.914	-10951.318	-16.103	-1369204.499142	
P109	85034.352	-10970.770	-22.851	-1943119.977552	
B67	85025.049	-10974.169	-3.126	-265788.303174	
B62	85024.536	-10973.896	13.287	1129721.009832	
B65	85019.931	-10960.882	17.306	1471354.925886	
合 計				-433.567253	
合 計 面 積				216.7836275	
地 積				216.78	m ²
坪 数				65.57	坪

地番 ③ 38-3					
NO	X _n	Y _n	Y _{n+1} -Y _{n-1}	X _n ・(Y _{n+1} -Y _{n-1})	
P110	85038.040	-10947.966	22.547	1917352.687880	
P112	85048.333	-10944.560	-15.418	-1311275.198194	
P113	85054.563	-10963.384	-22.547	-1917725.231961	
P111	85044.375	-10967.107	15.418	1311214.173750	
合 計				-433.568525	
合 計 面 積				216.7842623	
地 積				216.78	m ²
坪 数				65.57	坪

総合計面積	1083.9319750 m ²
-------	-----------------------------

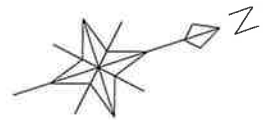

図面名	区画割計画図A
所在	高岡市能町南三丁目
作成年月日	令和 7年12月16日
縮尺	1/250 図面番号
作成者	高岡市明野町3番7号 土地家屋調査士 村本友彦